

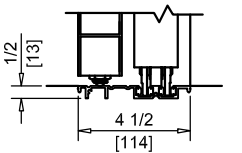
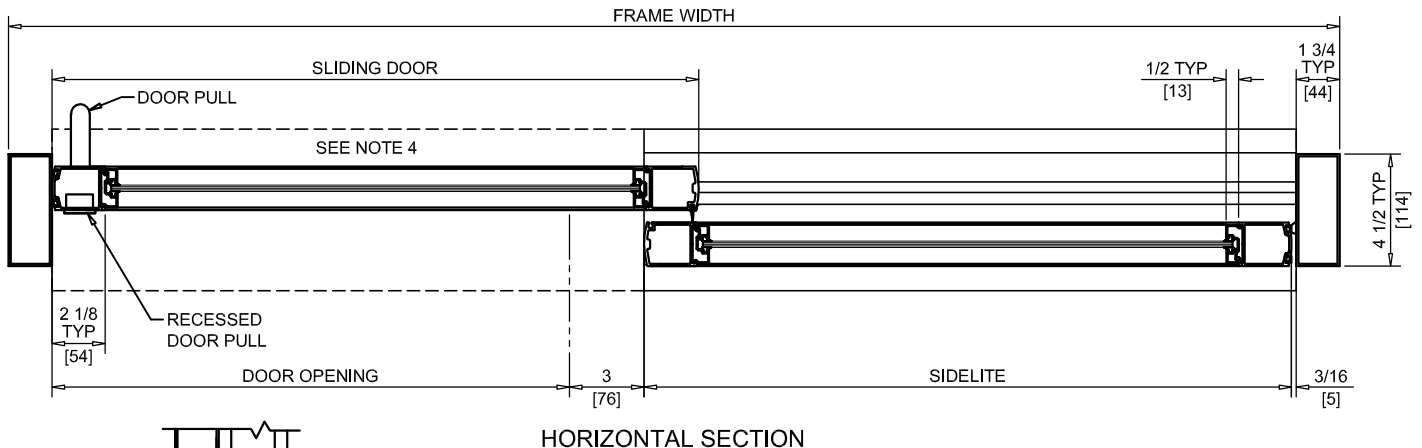
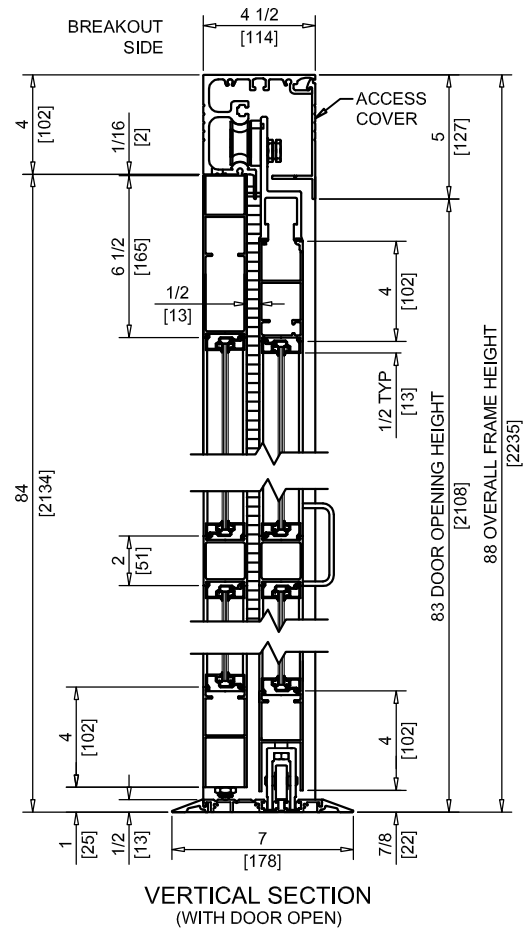


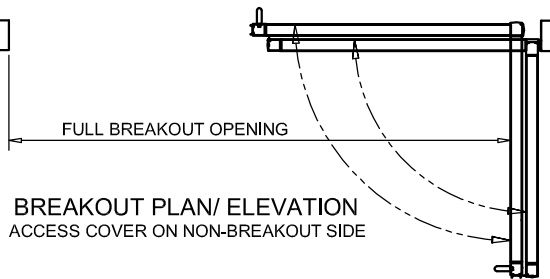

NABCO Entrances Inc.  
 S82 W18717 Gemini Drive Muskego, WI 53150  
 www.nabcoentrances.com 1-877-622-2694

JOB NAME: \_\_\_\_\_  
 LOCATION: \_\_\_\_\_  
 DISTRIBUTOR: \_\_\_\_\_  
 DOOR #: \_\_\_\_\_ DATE: \_\_\_\_\_  
 SHEET \_\_\_\_\_ OF \_\_\_\_\_

**GT2150R**  
 SINGLE SLIDE  
 RIGHT HAND  
 FULL OPEN  
 W/FLOOR TRACK

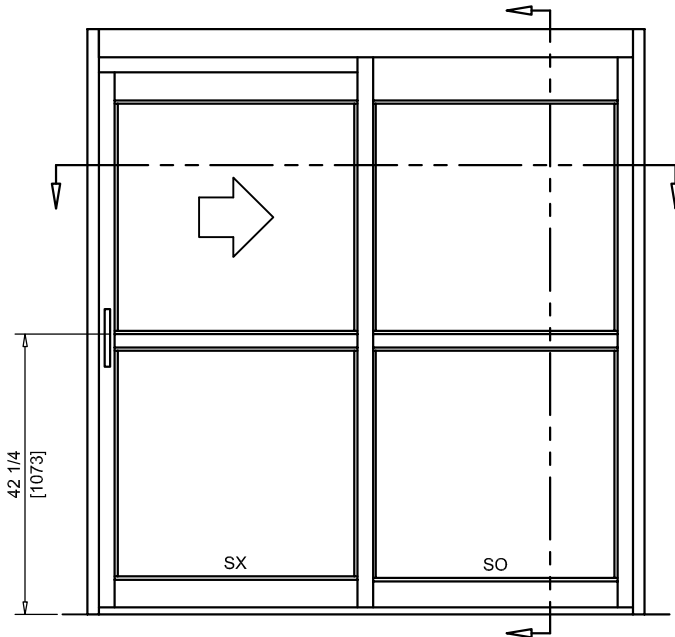

RECESSED TRACK  
(OPTIONAL)

NOTES:

- "D" HANDLE PROVIDED ON NON BREAKOUT SIDE. RECESSED HANDLE IS PROVIDED ON BREAKOUT SIDE.
- BREAKOUT IN ANY POSITION.
- UNITS ARE HANDED FROM THE BREAKOUT SIDE.
- THRESHOLD IN DOOR OPENING IS OPTIONAL.
- VINYL WEATHERING IS STANDARD.
- CASTERS ARE REQUIRED ON ALL PANELS GREATER THEN 54" WIDE AND/OR 200 LBS OR MORE. UNITS REQUIRING CASTERS WILL HAVE REDUCED DOOR OPENING WIDTH.
- ROUGH OPENING EQUALS FRAME WIDTH +1/2" AND FRAME HEIGHT +1/4".
- SELF CLOSING AND HOLD OPEN (REQUIRES POWER TO HEADER) FEATURES OPTIONAL ON UNITS WITH SX PANELS UNDER 135 LBS.

DOOR OPENING	FULL BREAKOUT OPENING	FRAME WIDTH	SLIDING DOOR	SIDELITE
36" [914]	73 1/2" [1867]	6'-9 1/2" [2070]	41 1/4" [1048]	38 13/16" [986]
42" [1067]	85 1/2" [2172]	7'-9 1/2" [2375]	47 1/4" [1200]	44 13/16" [1138]
44" [1118]	89 1/2" [2273]	8'-1 1/2" [2477]	49 1/4" [1251]	46 13/16" [1189]
48" [1219]	97 1/2" [2477]	8'-9 1/2" [2680]	53 1/4" [1353]	50 13/16" [1291]