



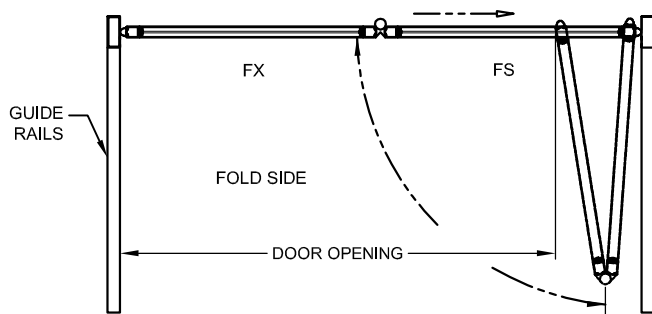



NABCO Entrances Inc.
S82 W18717 Gemini Drive Muskego, WI 53150
www.nabcoentrances.com 1-877-622-2694

JOB NAME: _____
LOCATION: _____
DISTRIBUTOR: _____
DOOR #: _____ DATE: _____
SHEET _____ OF _____


GT1400-01L
SINGLE FOLD
DOOR
LEFT HAND

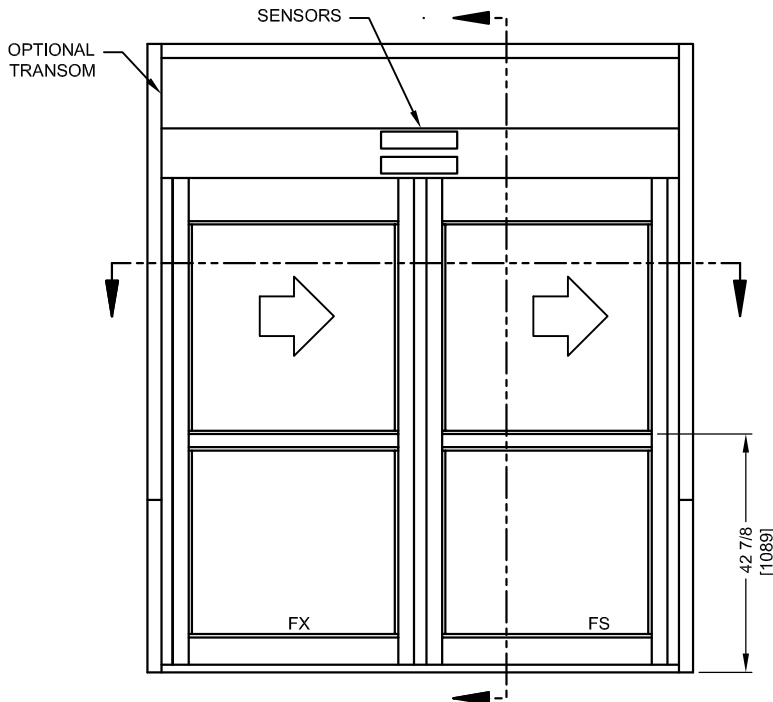

EXTERIOR ELEVATION/PLAN

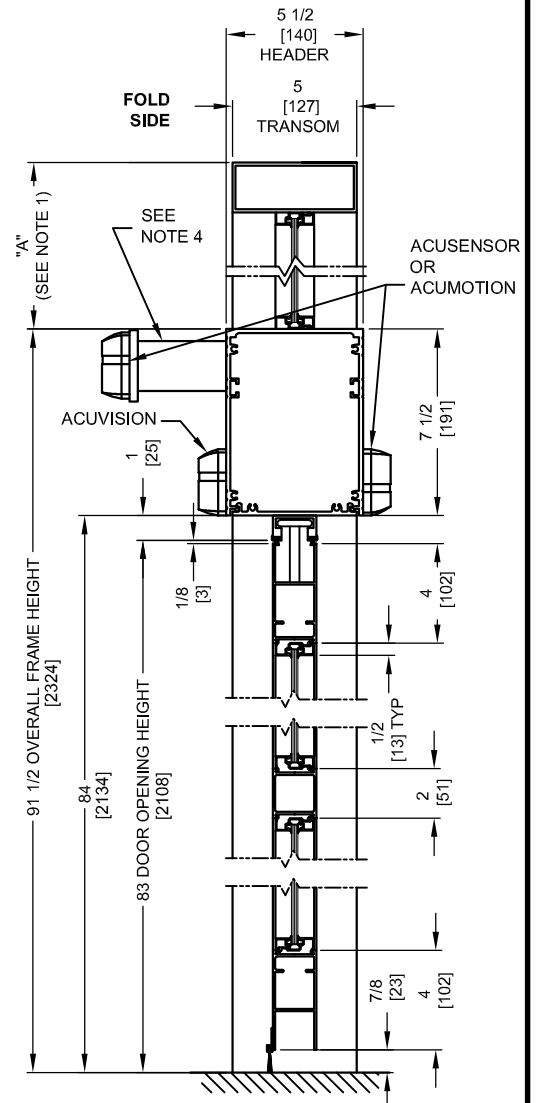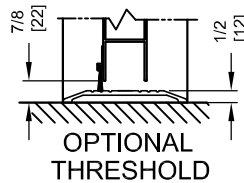

VERTICAL SECTION

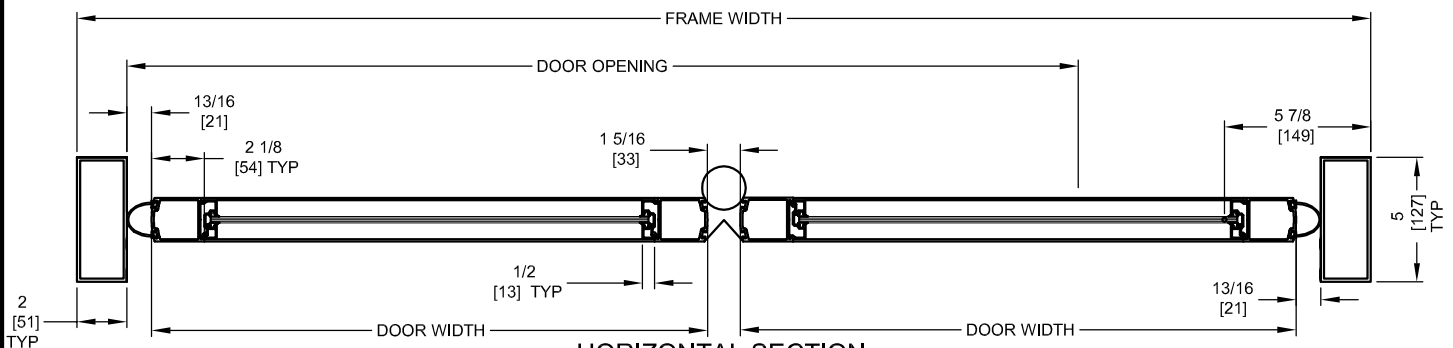

HORIZONTAL SECTION

- NOTES:
1. TRANSOM HEIGHT (DIMENSION "A") IS DETERMINED PER JOB REQUIREMENTS.
 2. POWER TO HEADER WILL BE 115VAC, 10 AMP PER OPERATOR PROVIDED BY ELECTRICAL CONTRACTOR.
 3. STANDARD FINISHES ARE 204 CLEAR AND 313 DARK BRONZE. OTHER FINISHES ARE AVAILABLE.
 4. SENSOR MOUNTING TUBE LENGTH VARIES BY DOOR WIDTH.
 5. MASONRY OPENING EQUALS FRAME WIDTH +1/2" AND FRAME HEIGHT +1/4".

	DOOR OPENING	FULL BREAKOUT OPENING	FRAME WIDTH	DOOR WIDTH
MINIMUM	30" [762]	36 1/8" [918]	3'-8" [1118]	18 1/2" [470]
	33 3/4" [857]	40 1/8" [1019]	4'-0" [1219]	20 1/2" [521]
	39 7/16" [1002]	46 1/8" [1172]	4'-6" [1372]	23 1/2" [597]
	45 1/8" [1146]	52 1/8" [1324]	5'-0" [1524]	26 1/2" [673]
MAXIMUM	48" [1219]	55 1/8" [1400]	5'-3" [1600]	28" [711]