



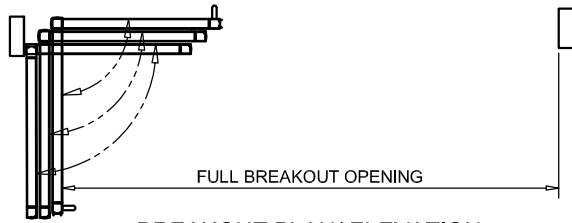


NABCO Entrances Inc.
 S82 W18717 Gemini Drive Muskego, WI 53150
 www.nabcoentrances.com 1-877-622-2694

JOB NAME: _____
 LOCATION: _____
 DISTRIBUTOR: _____
 DOOR #: _____ DATE: _____
 SHEET _____ OF _____


GT2150TL
 SINGLE SLIDE
 LEFT HAND
 FULL OPEN
 W/FLOOR TRACK
 TELESCOPIC

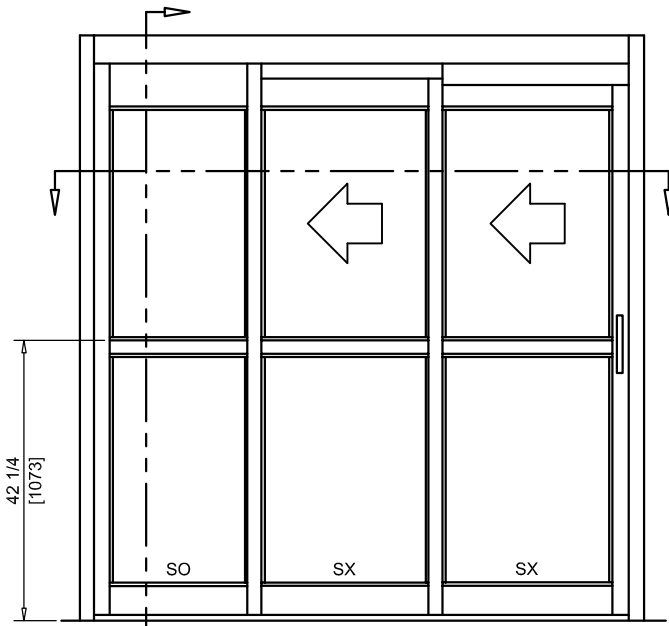


BREAKOUT PLAN/ ELEVATION
 ACCESS COVER ON NON-BREAKOUT SIDE

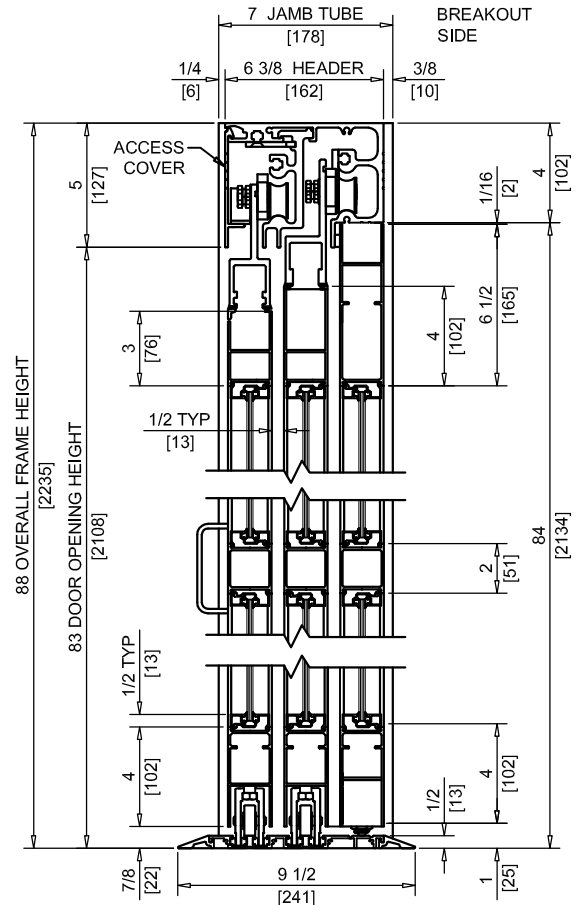

VERTICAL SECTION
 (WITH DOOR OPEN)

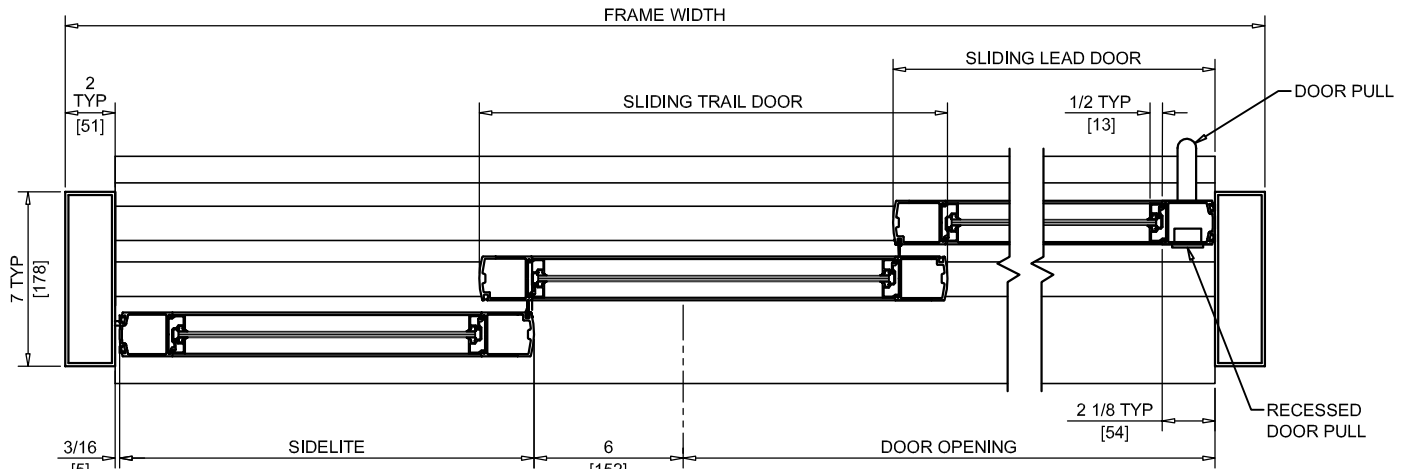

HORIZONTAL SECTION

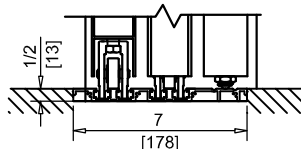

RECESSED TRACK
 (OPTIONAL)

NOTES:

1. "D" HANDLE PROVIDED ON NON BREAKOUT SIDE. RECESSED HANDLE PROVIDED ON BREAKOUT SIDE.
2. THRESHOLD THROUGH DOOR OPENING IS STANDARD.
3. BREAKOUT IN ANY POSITION.
4. UNITS ARE HANDED FROM THE BREAKOUT SIDE.
5. VINYL WEATHERING IS STANDARD.
6. CASTERS ARE REQUIRED ON ALL PANELS GREATER THEN 54" WIDE AND/OR 200 LBS OR MORE.
7. ROUGH OPENING EQUALS FRAME WIDTH +1/2" AND FRAME HEIGHT +1/4".

	DOOR OPENING	FULL BREAKOUT OPENING	FRAME WIDTH	SLIDING LEAD DOOR	SLIDING TRAIL DOOR	SIDELITE
MIN.	32 1/8" [816]	48 1/2" [1232]	5'-1 1/2" [1562]	21 3/8" [543]	21 3/8" [543]	19 3/16" [487]
MAX.	95 1/8" [2416]	143" [3632]	13'-0" [3962]	52 7/8" [1343]	52 7/8" [1343]	50 11/16" [1287]