



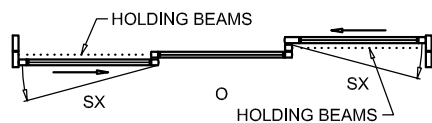


NABCO Entrances Inc.
S82 W18717 Gemini Drive Muskego, WI 53150
www.nabcoentrances.com 1-877-622-2694

JOB NAME: _____
LOCATION: _____
DISTRIBUTOR: _____
DOOR #: _____ DATE: _____
SHEET _____ OF _____


**WHISPER SLIDE
GT1175-20**
SLIDE BY SLIDE
RH ENTRY

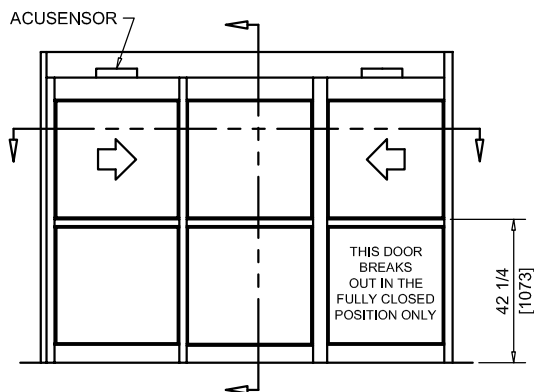

EXTERIOR ELEVATION/PLAN

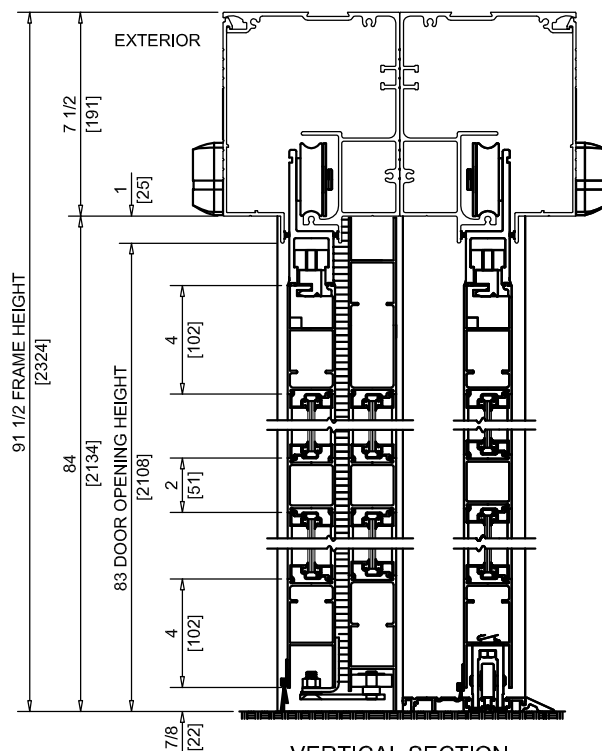

VERTICAL SECTION
(SHOWN WITH BOTH DOORS OPEN)

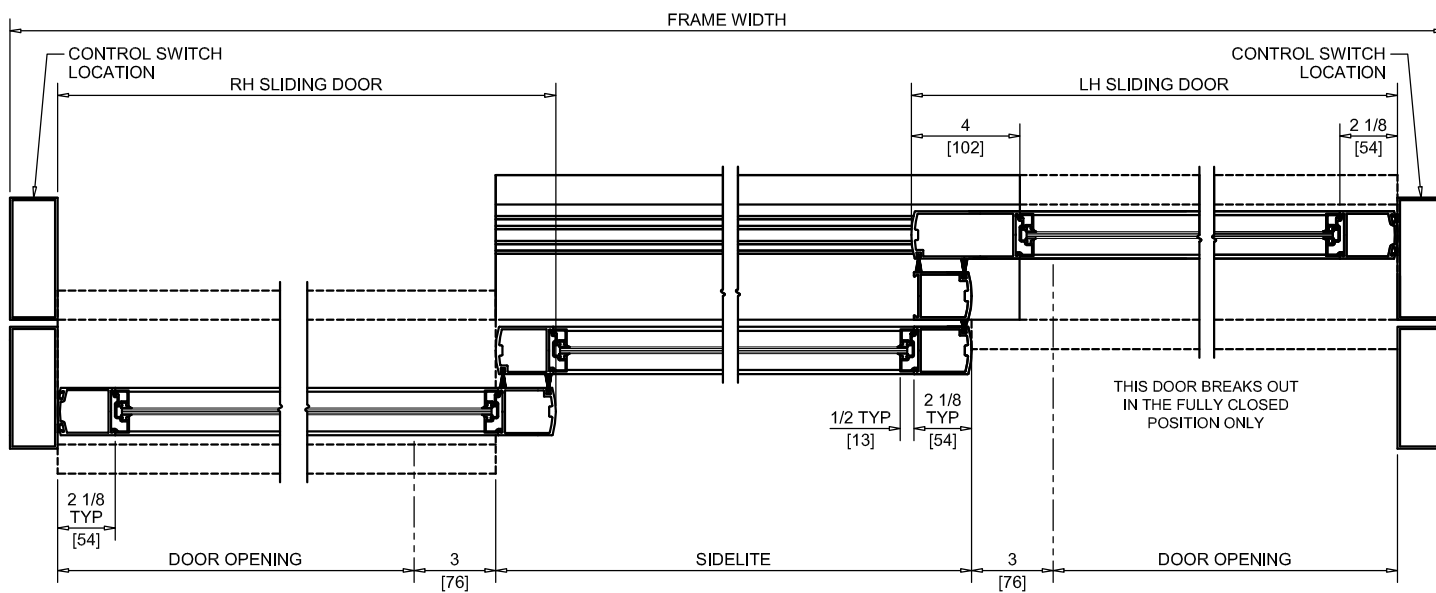

HORIZONTAL SECTION

NOTES:

1. POWER TO HEADER WILL BE 115VAC, 5 AMP PER OPERATOR PROVIDED BY ELECTRICAL CONTRACTOR.
2. STANDARD LOCATION OF LOCK IS 35" FROM FINISH FLOOR TO CENTERLINE OF KEY CYLINDER.
3. 1/2 X 7 THRESHOLD THROUGH DOOR OPENING (AS SHOWN WITH DASHED LINES) IS OPTIONAL.
4. MASONRY OPENING EQUALS FRAME WIDTH + 1/2" AND FRAME HEIGHT + 1/4".
5. TWO SETS OF HOLDING BEAMS PER SLIDE DOOR STANDARD. (FOUR SETS TOTAL)

DOOR OPENING	BREAKOUT OPENING INNER DOOR	BREAKOUT OPENING OUTER DOOR	FRAME WIDTH	SLIDING DOOR	CENTERLITE
35 1/2" [902]	36 3/4" [933]	38 1/2" [978]	10'-0" [3048]	40 3/4" [1035]	39 1/2" [1003]
39 1/2" [1003]	40 3/4" [1035]	42 1/2" [1080]	11'-0" [3353]	44 3/4" [1137]	43 1/2" [1105]
43 1/2" [1105]	44 3/4" [1137]	46 1/2" [1181]	12'-0" [3658]	48 3/4" [1238]	47 1/2" [1207]

Effective Date: 15 OCT 2014