

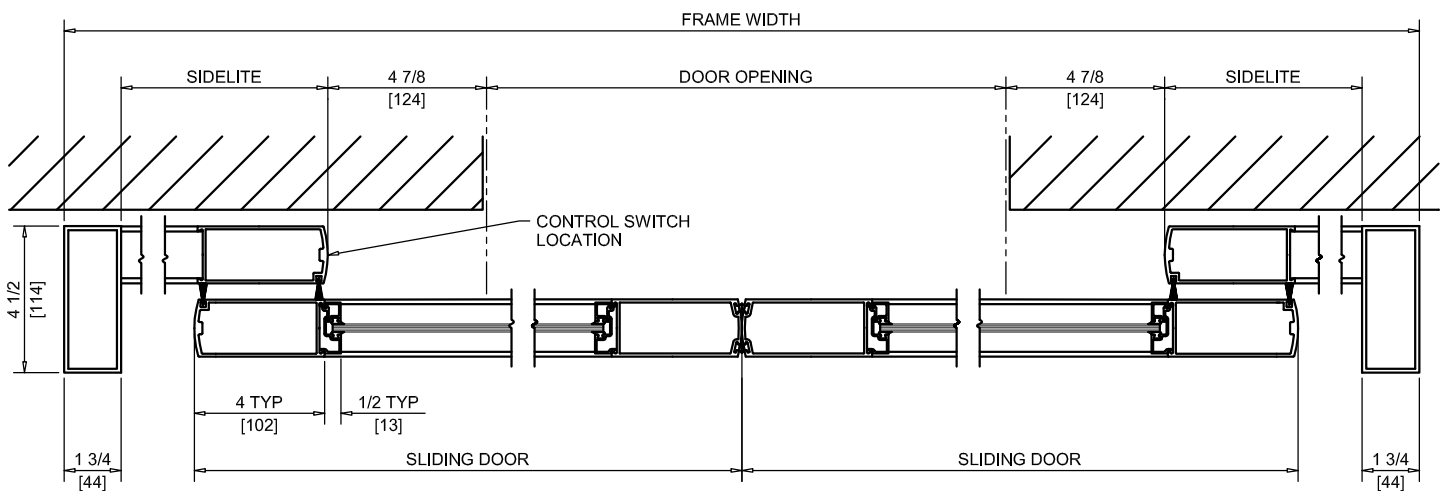
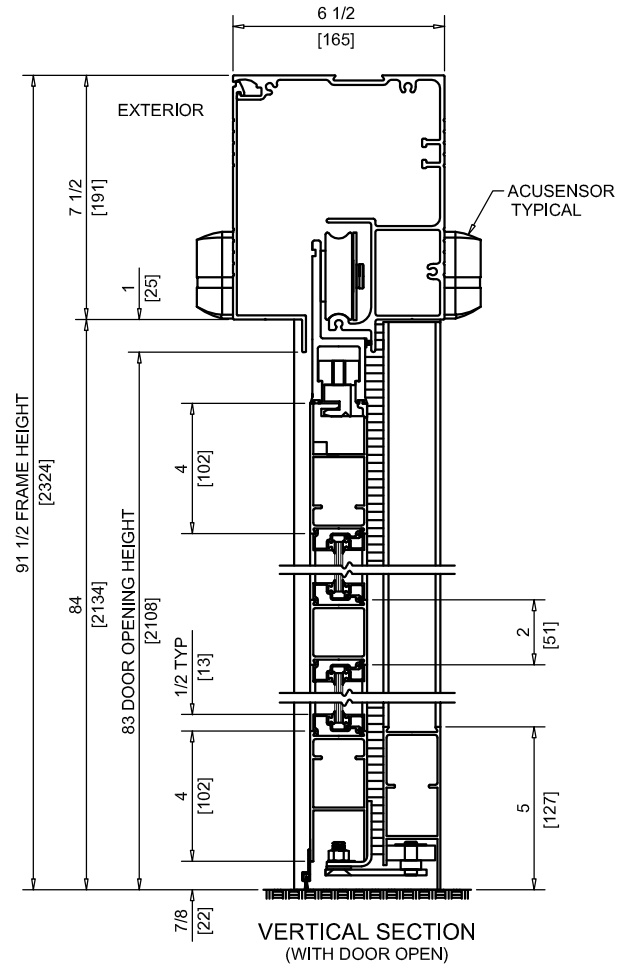


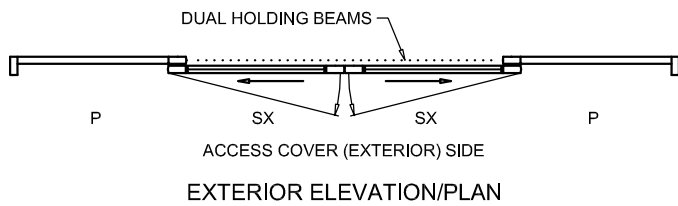

NABCO Entrances Inc.
 582 W18717 Gemini Drive Muskego, WI 53150
 www.nabcoentrances.com 1-877-622-2694

JOB NAME: _____
 LOCATION: _____
 DISTRIBUTOR: _____
 DOOR #: _____ DATE: _____
 SHEET _____ OF _____

WHISPER SLIDE
GT1175-08M
 BI-PART SLIDE
 SURFACE MOUNTED
 NO SIDELIGHT
 MEDIUM STILE

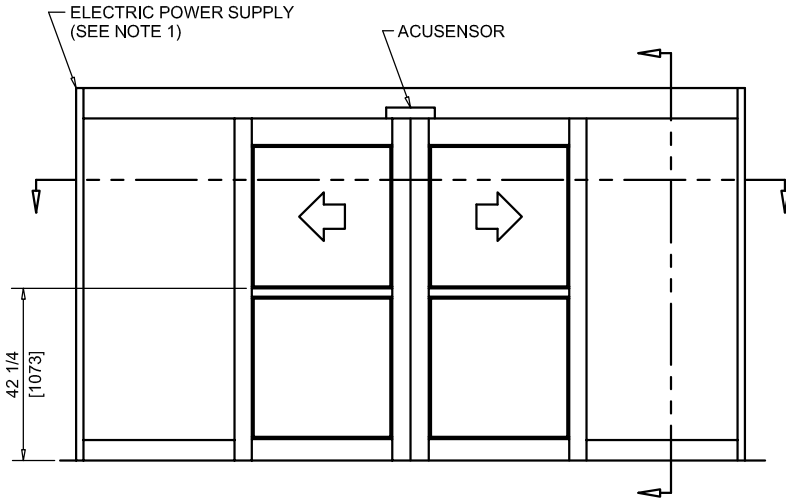

MEDIUM STILE

DOOR OPENING	FULL BREAKOUT OPENING	FRAME WIDTH	SLIDING DOOR	SIDELITE
48" [1219]	57 3/4" [1467]	10'-0" [3048]	33" [838]	29 3/8" [746]
60" [1524]	69 3/4" [1772]	12'-0" [3658]	39" [991]	35 3/8" [899]
72" [1829]	81 3/4" [2076]	14'-0" [4267]	45" [1143]	41 3/8" [1051]
84" [2134]	93 3/4" [2381]	16'-0" [4877]	51" [1295]	47 3/8" [1203]
96" [2438]	105 3/4" [2686]	18'-0" [5486]	57" [1448]	53 3/8" [1356]

NOTES:

- POWER TO HEADER WILL BE 115VAC, 5 AMP PER OPERATOR PROVIDED BY ELECTRICAL CONTRACTOR.
- ROCKER SWITCHES WILL BE MOUNTED ON NOSE OF FILLER TUBE UNLESS NOTED OTHERWISE.
- STANDARD LOCATION OF LOCK IS 35" FROM FINISH FLOOR TO CENTERLINE OF KEY CYLINDER.
- TWO SETS OF HOLDING BEAMS STANDARD. ONE SET AT 21" AFF AND ONE SET AT 51" AFF.