

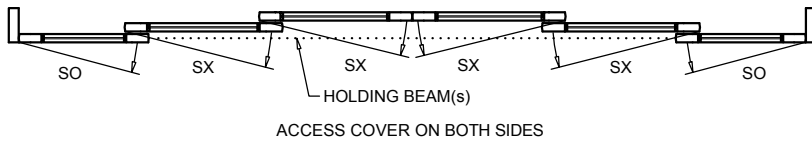


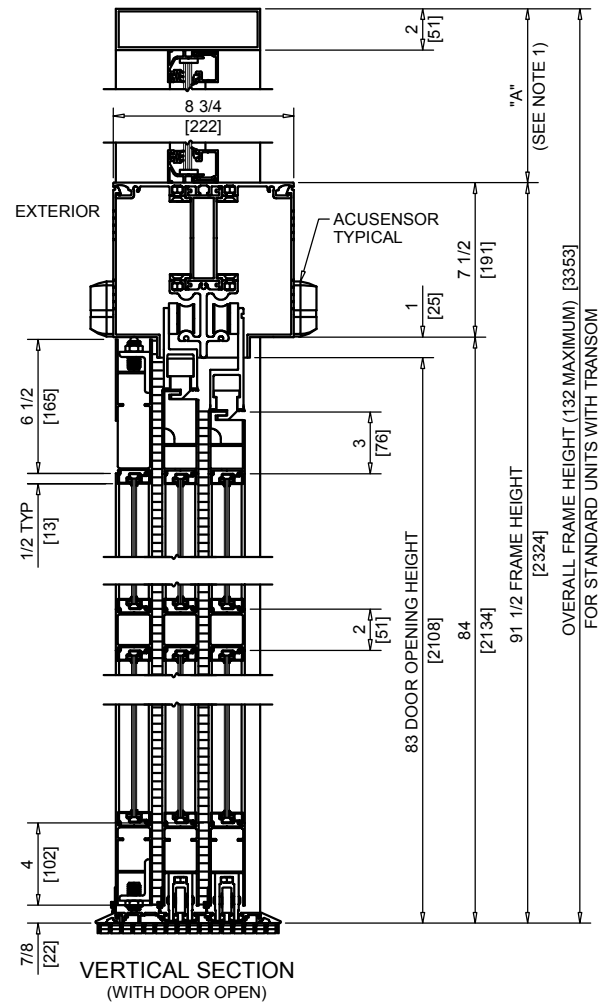

NABCO Entrances Inc.
 S82 W18717 Gemini Drive Muskego, WI 53150
 www.nabcoentrances.com 1-877-622-2694


JOB NAME: _____
 LOCATION: _____
 DISTRIBUTOR: _____
 DOOR #: _____ DATE: _____
 SHEET ____ OF ____

WHISPER SLIDE
GT1175-17M
 BI-PART SLIDE
 FULL OPEN
 TELESCOPING
 MEDIUM STILE

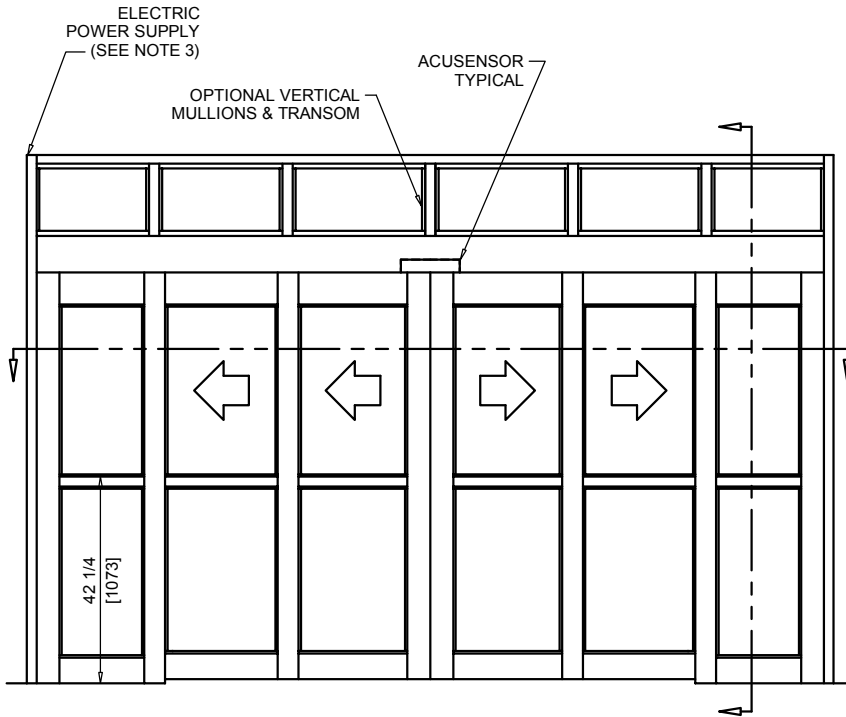

EXTERIOR ELEVATION/PLAN

VERTICAL SECTION
(WITH DOOR OPEN)

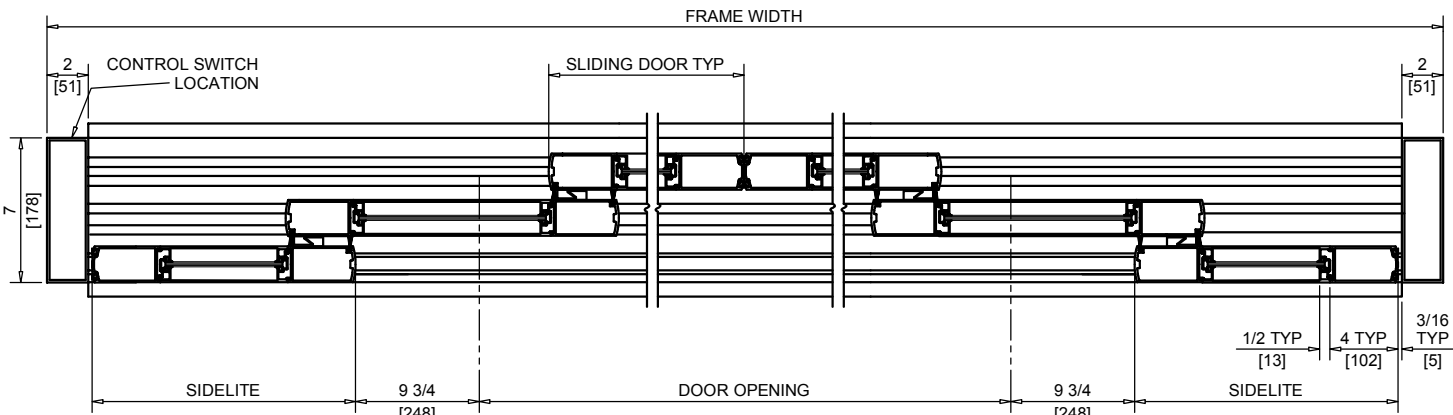

HORIZONTAL SECTION

MEDIUM STILE

NOTES:

1. TRANSOM HEIGHT (DIMENSION "A") IS DETERMINED PER JOB REQUIREMENTS.
2. TRANSOM GLAZING IS SURFACE APPLIED FOR ALL GLASS THICKNESSES.
3. POWER TO HEADER WILL BE 115VAC, 5 AMP PER OPERATOR PROVIDED BY ELECTRICAL CONTRACTOR.
4. STANDARD LOCATION OF LOCK IS 35" FROM FINISH FLOOR TO CENTERLINE OF KEY CYLINDER.
5. 1/2" THRESHOLD THROUGH DOOR OPENING IS REQUIRED.
6. MASONRY OPENING EQUALS FRAME WIDTH +1/2" AND FRAME HEIGHT +1/4".
7. ONE SET OF HOLDING BEAMS AT 21" AFF STANDARD. SECOND SET AT 51" AFF IS OPTIONAL.

	DOOR OPENING	FULL BREAKOUT OPENING	FRAME WIDTH	SLIDING DOOR	SIDELITE
MIN.	52 1/2" [1334]	92" [2337]	9'-4 1/2" [2858]	22 1/8" [562]	18 1/16" [459]
MAX.	105 1/2" [2680]	171 1/2" [4356]	16'-0" [4877]	35 3/8" [899]	31 5/16" [795]