

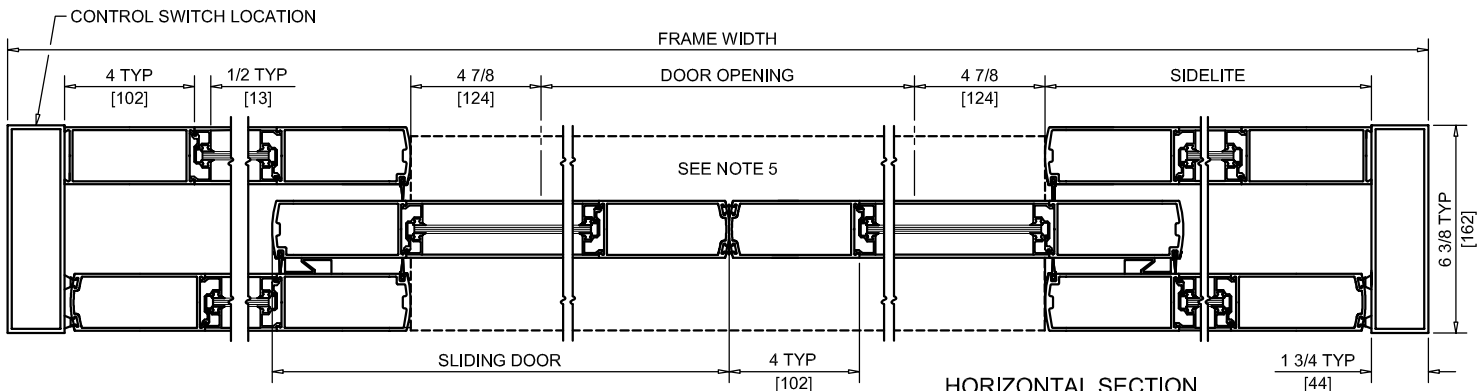
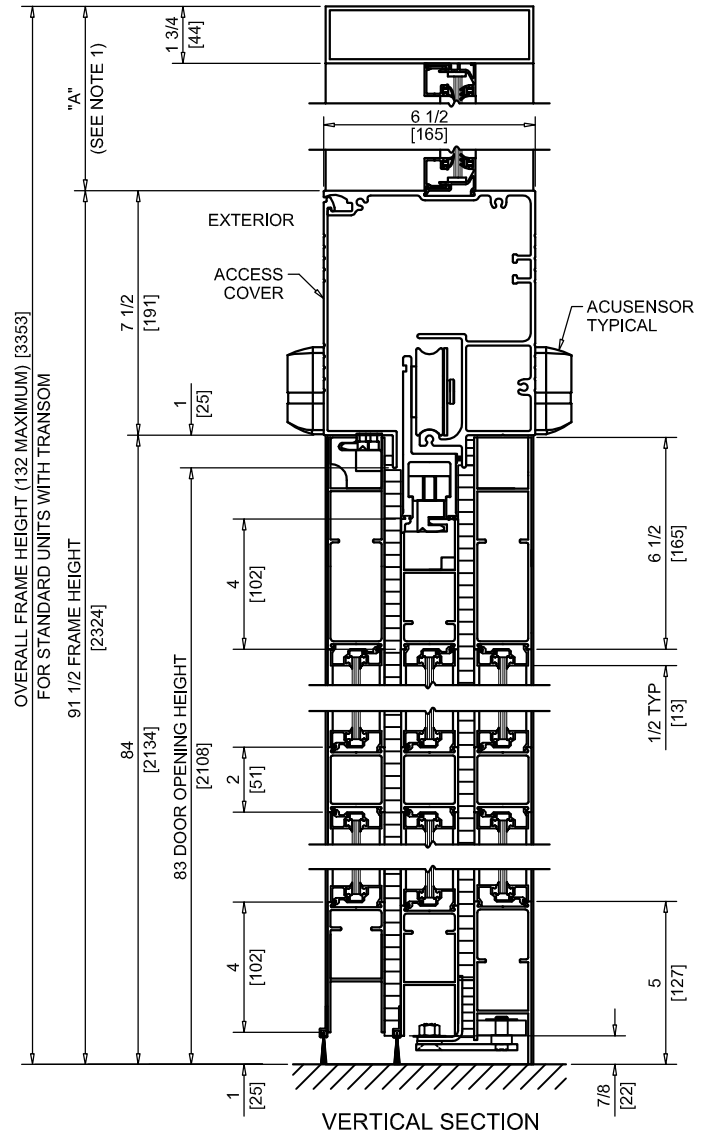


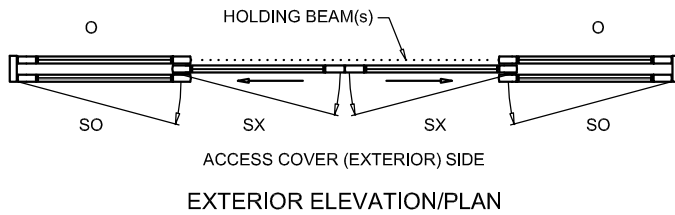

NABCO Entrances Inc.
S82 W18717 Gemini Drive Muskego, WI 53150
www.nabcoentrances.com 1-877-622-2694

JOB NAME: _____
LOCATION: _____
DISTRIBUTOR: _____
DOOR #: _____ DATE: _____
SHEET _____ OF _____

WHISPER SLIDE
GT1175-19M
BI-PART SLIDE
FIXED
POCKETED
MEDIUM STILE

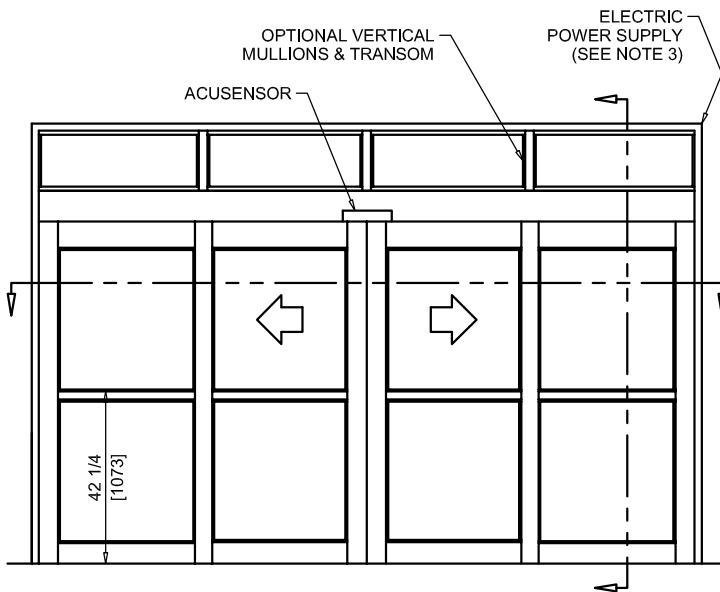

MEDIUM STILE

DOOR OPENING	FULL BREAKOUT OPENING	FRAME WIDTH	SLIDING DOOR	SIDELITE
44 1/4" [1124]	54" [1372]	10'-0" [3048]	31 1/8" [791]	31 1/4" [794]
56 1/4" [1423]	66" [1676]	12'-0" [3658]	37 1/8" [943]	37 1/4" [946]
68 1/4" [1734]	78" [1981]	14'-0" [4267]	43 1/8" [1095]	43 1/4" [1099]
80 1/4" [2038]	90" [2286]	16'-0" [4877]	49 1/8" [1248]	49 1/4" [1251]
92 1/4" [2343]	102" [2591]	18'-0" [5486]	55 1/8" [1400]	55 1/4" [1403]

NOTES:

1. TRANSOM HEIGHT (DIMENSION "A") IS DETERMINED PER JOB REQUIREMENTS.
2. TRANSOM GLAZING IS SURFACE APPLIED FOR ALL GLASS THICKNESSES.
3. POWER TO HEADER WILL BE 115VAC, 5 AMP PER OPERATOR PROVIDED BY ELECTRICAL CONTRACTOR.
4. STANDARD LOCATION OF LOCK IS 35" FROM FINISH FLOOR TO CENTERLINE OF KEY CYLINDER.
5. 1/4 X 7 THRESHOLD THROUGH DOOR OPENING (AS SHOWN WITH DASHED LINES) IS OPTIONAL.
6. MASONRY OPENING EQUALS FRAME WIDTH +1/2" AND FRAME HEIGHT +1/4".
7. ONE SET OF HOLDING BEAMS AT 21" AFF STANDARD. SECOND SET AT 51" AFF IS OPTIONAL.

Effective Date: 19 JUNE 2015