

s:\projects\nabco entrances\fb-15-0825 fl16167 automatic aluminum sliding doors.dwg 11/2/2015 10:12 AM

INSTALLATION NOTES:

1. THE NUMBER OF INSTALLATION ANCHORS DEPICTED IS THE MINIMUM NUMBER OF ANCHORS TO BE USED FOR PRODUCT INSTALLATION.
2. MINIMUM EMBEDMENT AND EDGE DISTANCE EXCLUDE WALL FINISHES, INCLUDING BUT NOT LIMITED TO STUCCO, FOAM, BRICK VENEER, AND SIDING.
3. USE TWO (2) INSTALLATION ANCHORS AT EACH LOCATION SHOWN (SEE SHEETS 2 & 3)
4. FOR INSTALLATION THROUGH 1X BUCK TO CONCRETE/MASONRY OR DIRECTLY INTO CONCRETE/MASONRY, USE 1/4 INCH ITW TAPCONS OF SUFFICIENT LENGTH TO ACHIEVE 1 3/4 INCH MINIMUM EMBEDMENT INTO CONCRETE/MASONRY. CONCRETE/MASONRY ANCHORS SHALL MAINTAIN A MIN. EDGE DISTANCE OF 2 1/2 INCH.
5. FOR INSTALLATION THROUGH METAL STUD USE 1/4-14 TEK SCREWS OF SUFFICIENT LENGTH TO ACHIEVE 3 THREADS MINIMUM PENETRATION BEYOND METAL STRUCTURE. METAL ANCHORS SHALL MAINTAIN A MINIMUM EDGE DISTANCE OF 3/4 INCH.
6. INSTALLATION ANCHORS AND ASSOCIATED HARDWARE MUST BE MADE OF CORROSION RESISTANT MATERIAL OR HAVE A CORROSION RESISTANT COATING.
7. FOR GROUT FILLED BLOCK, DO NOT INSTALL INSTALLATION ANCHORS INTO MORTAR JOINTS. EDGE DISTANCE IS MEASURED FROM FREE EDGE OF BLOCK OR EDGE OF MORTAR JOINT INTO FACE SHELL OF BLOCK.
8. INSTALLATION ANCHORS SHALL BE INSTALLED IN ACCORDANCE WITH ANCHOR MANUFACTURER'S INSTALLATION INSTRUCTIONS, AND ANCHORS SHALL NOT BE USED IN SUBSTRATES WITH STRENGTHS LESS THAN THE MINIMUM STRENGTH SPECIFIED BY THE ANCHOR MANUFACTURER.
9. INSTALLATION ANCHOR CAPACITIES FOR PRODUCTS HEREIN ARE BASED ON SUBSTRATE MATERIALS WITH THE FOLLOWING PROPERTIES:

A. CONCRETE -MINIMUM COMPRESSIVE STRENGTH OF 3192 PSI.

B. MASONRY - STRENGTH CONFORMANCE TO ASTM C-90, GRADE N, TYPE 1 (OR GREATER).

C. GROUT-FILLED CMU - UNIT STRENGTH CONFORMS TO ASTM C-90 WITH MINIMUM COMPRESSIVE STRENGTH OF 2000 PSI AND GROUT CONFORMS TO ASTM C 476, MINIMUM GROUT COMPRESSIVE STRENGTH OF 2000 PSI.

D. HOLLOW BLOCK CMU - UNIT STRENGTH CONFORMS TO ASTM C-90 WITH MINIMUM COMPRESSIVE STRENGTH OF 2000 PSI.

E. STEEL - MINIMUM 1/8 INCH A36 STEEL

F. ALUMINUM - MINIMUM 1/8 INCH 6063-T5 ALUMINUM

GENERAL NOTES:

1. THE PRODUCT SHOWN HEREIN IS DESIGNED AND MANUFACTURED TO COMPLY WITH THE 5TH EDITION (2014) FLORIDA BUILDING CODE, INCLUDING HVHZ.

• TAS 201-94

• TAS 202-94

• TAS 203-94
2. ADEQUACY OF THE EXISTING STRUCTURAL CONCRETE/MASONRY AND 2X FRAMING AS A MAIN WIND FORCE RESISTING SYSTEM CAPABLE OF WITHSTANDING AND TRANSFERRING APPLIED PRODUCT LOADS TO THE FOUNDATION IS THE RESPONSIBILITY OF THE ENGINEER OR ARCHITECT OF RECORD FOR THE PROJECT OF INSTALLATION.
3. 1X AND 2X BUCKS (WHEN USED) SHALL BE DESIGNED AND ANCHORED TO PROPERLY TRANSFER ALL LOADS TO THE STRUCTURE. BUCK DESIGN AND INSTALLATION IS THE RESPONSIBILITY OF THE ENGINEER OR ARCHITECT OF RECORD FOR THE PROJECT OF INSTALLATION.
4. THE INSTALLATION DETAILS DESCRIBED HEREIN ARE GENERIC AND MAY NOT REFLECT ACTUAL CONDITIONS FOR A SPECIFIC SITE. IF SITE CONDITIONS CAUSE INSTALLATION TO DEVIATE FROM THE REQUIREMENTS DETAILED HEREIN, A LICENSED ENGINEER OR ARCHITECT SHALL PREPARE SITE SPECIFIC DOCUMENTS FOR USE WITH THIS DOCUMENT, IN NON HVHZ AND TO BE REVIEWED BY BUILDING OFFICIAL. FOR HVHZ DEVIATION FROM APPROVAL REQUIRES ONE TIME APPROVAL FROM MIAMI-DADE COUNTY (PERA).
5. APPROVED IMPACT PROTECTIVE SYSTEM **IS NOT REQUIRED** ON THIS PRODUCT IN AREAS REQUIRING IMPACT RESISTANCE.
6. DOOR FRAME MATERIAL: ALUMINUM 6063-T6 UNLESS OTHERWISE NOTED.
7. DISSIMILAR METALS INCLUDING FASTENERS THAT MAY COME INTO CONTACT WITH ALUMINUM UNIT FRAMING SHALL BE PROTECTED AS DEFINED IN THE FBC.
8. GLASS MEETS THE REQUIREMENTS OF ASTM E1300-04 GLASS CHARTS. SEE SHEET 8 FOR GLAZING DETAILS.
9. DESIGNATIONS "SX" AND "O" STAND FOR THE FOLLOWING:

SX: OPERABLE BREAKOUT PANEL

O: FIXED PANEL

NABCO

SYSTEM GT 1175 - BIPART AUTOMATIC SLIDER WITH FIXED SIDELITE (IMPACT) (O-SX-SX-O)

TABLE OF CONTENTS		
SHEET	REVISION	SHEET DESCRIPTION
1	-	INSTALLATION & GENERAL NOTES
2	-	ELEVATION & ANCHOR LAYOUT
3	-	ELEVATIONS & ANCHOR LAYOUTS
4	-	DOOR HARDWARE DETAILS
5	-	VERTICAL SECTIONS (1)
6	-	VERTICAL SECTIONS (2)
7	-	HORIZONTAL SECTIONS
8	-	B.O.M., COMPONENTS, & GLAZING DETAIL
9	-	COMPONENTS (1)
10	-	COMPONENTS (2)

DESIGN PRESSURE RATING		
GLAZE TYPE	DESIGN PRESSURE	MISSILE IMPACT RATING
1	+/- 60.0 PSF	LARGE & SMALL MISSILE IMPACT RATED

* UNIT SHALL BE INSTALLED AT LOCATION PROTECTED BY OVERHANG SUCH THAT THE OVERHANG RATIO (OH) = OH LENGTH / OH HEIGHT GREATER THAN 1.0

MANUFACTURER:




GYRO TECH
S82 W18717 GEMINI DRIVE
P.O. BOX 906 MUSKEGO,
WISCONSIN 53150
PHONE: (877) 622-2694
FAX: (262) 679-2505

TITLE:
SYSTEM GT 1175 AUTO. SLIDER
INSTALLATION & GENERAL NOTES

PREPARED BY:
BUILDING DROPS, INC.
398 E. DANIA BEACH BLVD. #338
DANIA BEACH, FL 33004
(954) 399-8478

REVISIONS	NO.	DESCRIPTION	BY	DATE
	A	5TH EDITION FBC REVISIONS	LS	9/28/15

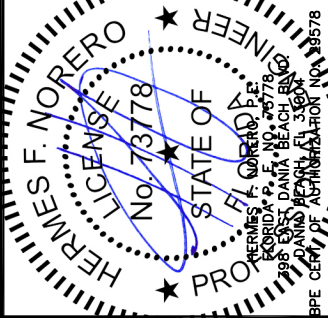


DATE: 11.30.12
DWN BY: MTJ
CHK BY: HFN
SCALE: NTS

DWG #:
NAB001

SHEET: 1 OF 10

s:\projects\nabco entrances\fb-15-0825 fl16167 automatic aluminum sliding doors\dwgs\fl16167.1\nab001.dwg 11/2/2015 10:12 AM

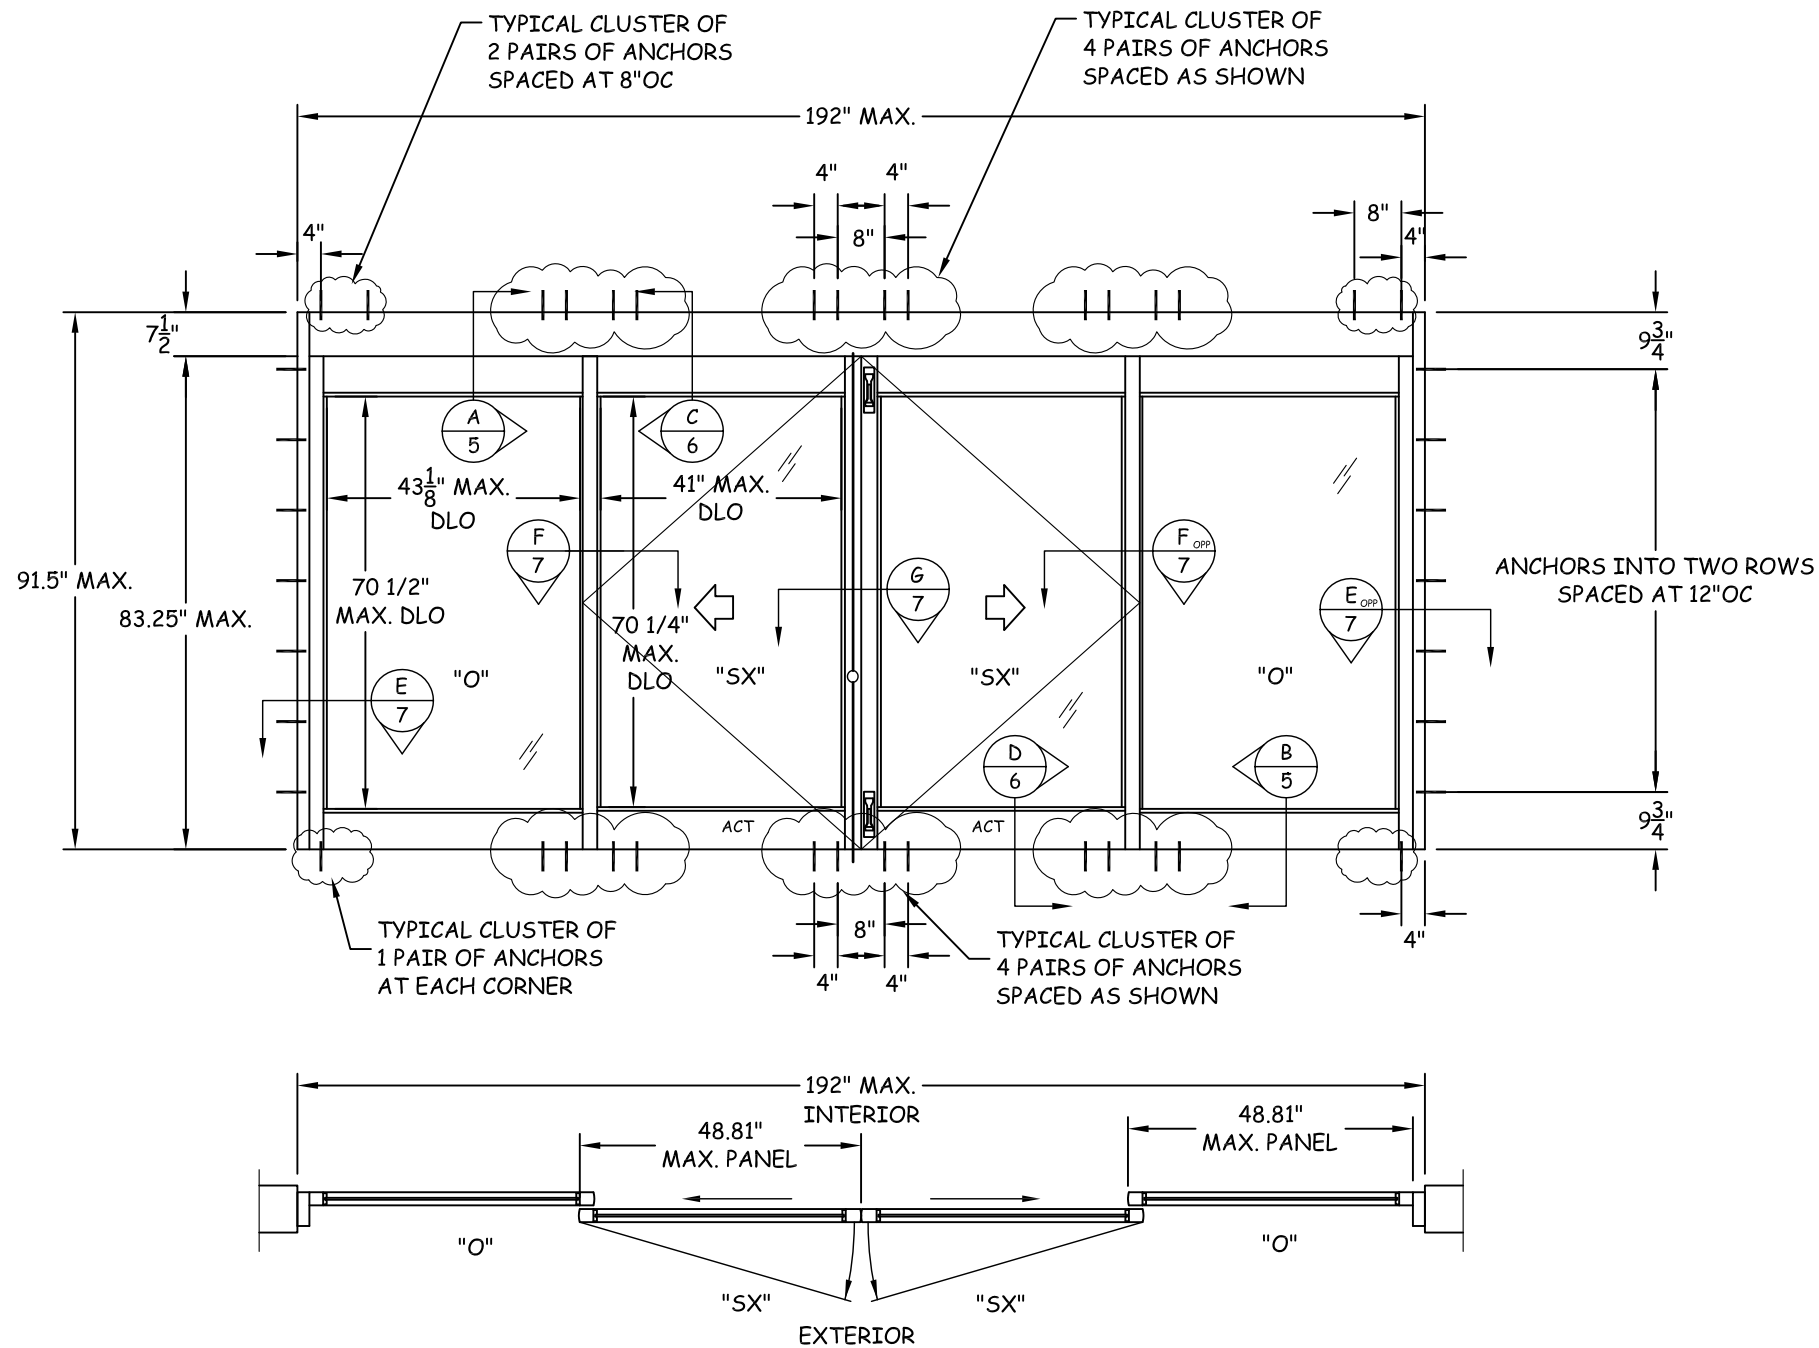

ELEVATION
INTERIOR VIEW
(O-SX-SX-O)

MANUFACTURER:



GYRO TECH

S82 W18717 GEMINI DRIVE
P.O. BOX 906 MUSKEGO,
WISCONSIN 53150
PHONE: (877) 622-2694
FAX: (262) 679-2505

TITLE:
SYSTEM GT 1175 AUTO. SLIDER
ELEVATION & ANCHOR LAYOUT

PREPARED BY:

BUILDING DROPS, INC.
398 E. DANIA BEACH BLVD. #338
DANIA BEACH, FL 33004
(954) 744-4738

REVISIONS

NO.	DESCRIPTION	BY	DATE
A	5TH EDITION FBC REVISIONS	LS	9/28/15



DATE: 11.30.12	DWN BY: MTJ	CHK BY: HFN	SCALE: NTS
-------------------	----------------	----------------	---------------


DWG #:

NAB001


SHEET:

2 OF 10

s:\projects\nabco entrances\fb-15-0825 fl16167 automatic aluminum sliding doors\dwgs\fl16167\nab001.dwg 11/2/2015 10:12 AM

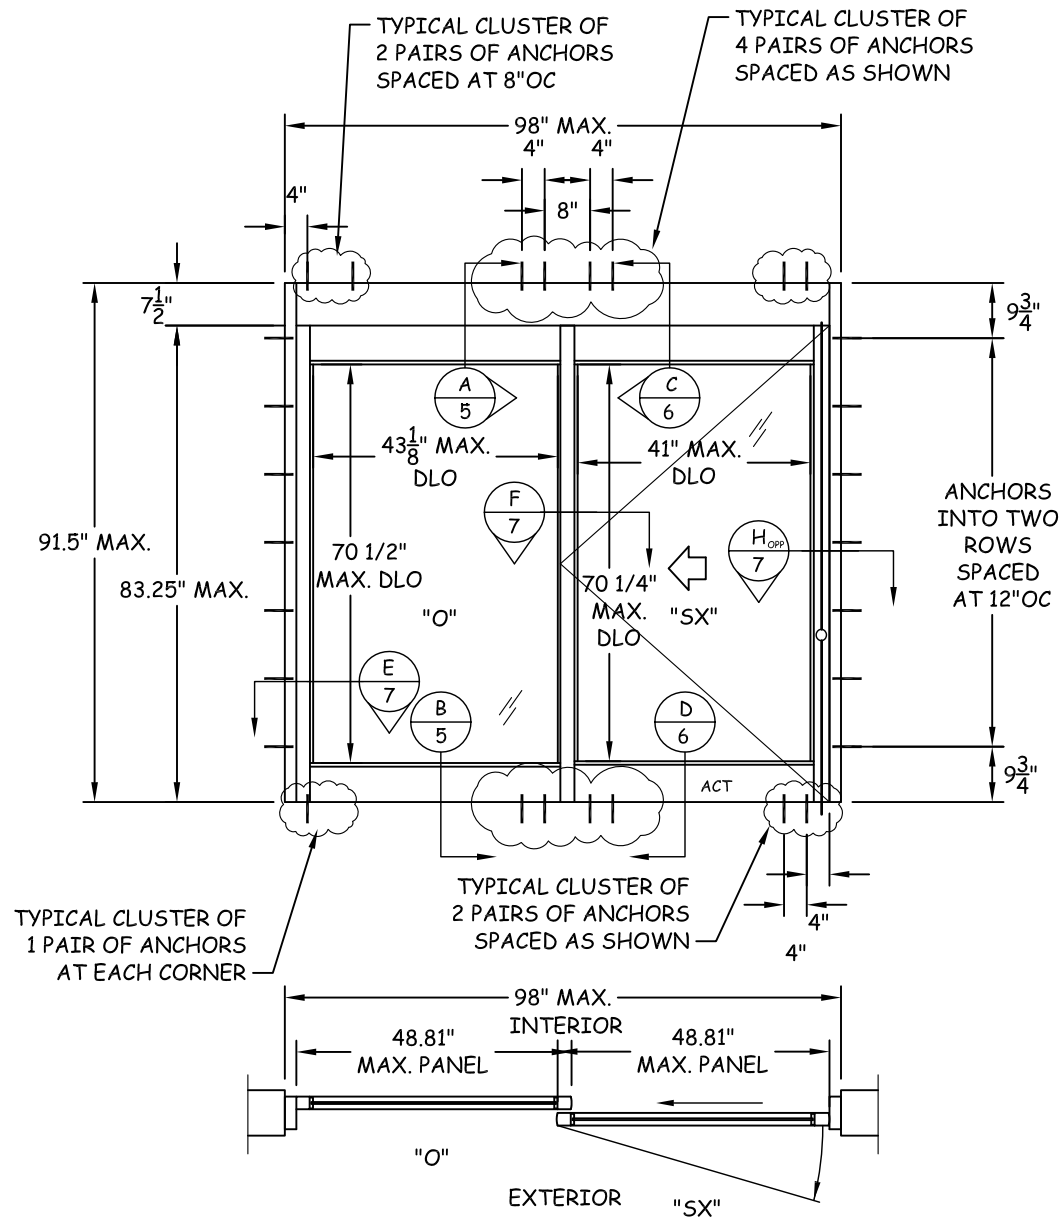

ELEVATION
INTERIOR VIEW
(O-SX)

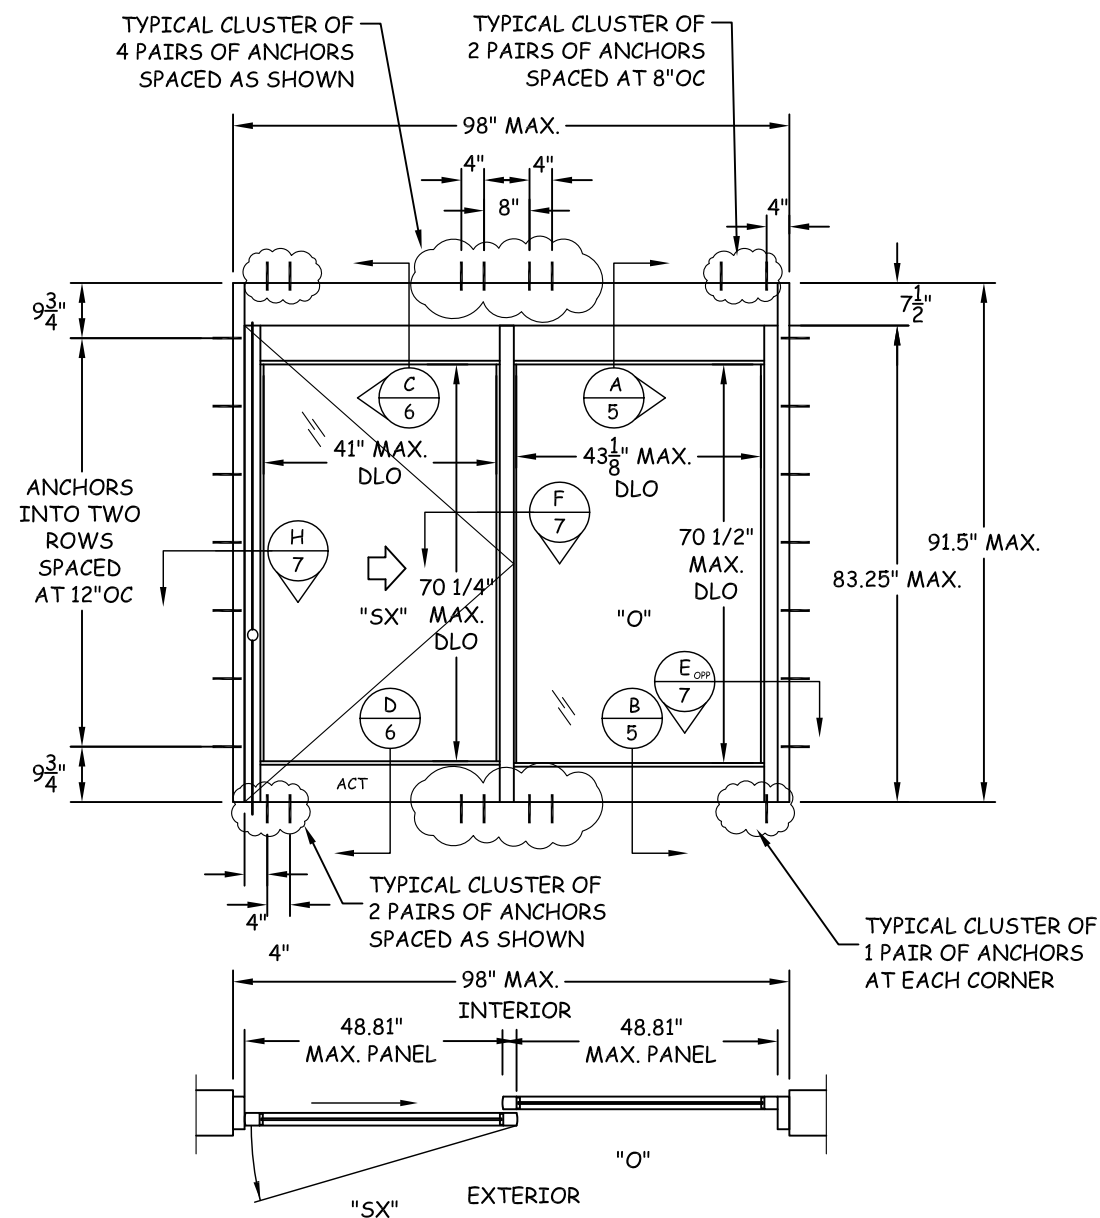

ELEVATION
INTERIOR VIEW
(SX-O)

MANUFACTURER:



GYRO TECH


S82 W18717 GEMINI DRIVE
P.O. BOX 906 MUSKEGO,
WISCONSIN 53150
PHONE: (877) 622-2694
FAX: (262) 679-2505

TITLE:
SYSTEM GT 1175 AUTO. SLIDER
ELEVATIONS & ANCHOR LAYOUTS

PREPARED BY:
BUILDING DROPS, INC.
398 E. DANIA BEACH BLVD. #338
DANIA BEACH, FL 33004
(954) 399-8478
(954) 744-4738

REVISIONS


NO.	DESCRIPTION	BY	DATE
A	5TH EDITION FBC REVISIONS	LS	9/28/15

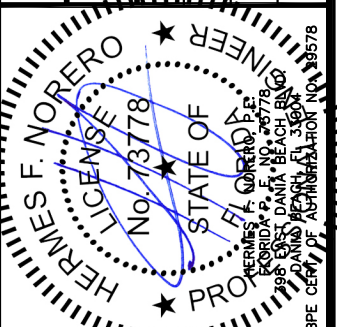

DATE: 11.30.12
DWN BY: MTJ
CHK BY: HFN
SCALE: NTS

DWG #:
NAB001
SHEET: 3 OF 10


s:\projects\nabco entrances\fb-15-0825 f116167 automatic aluminum sliding doors\dwgs\116167.1\nab001.dwg 11/2/2015 10:12 AM

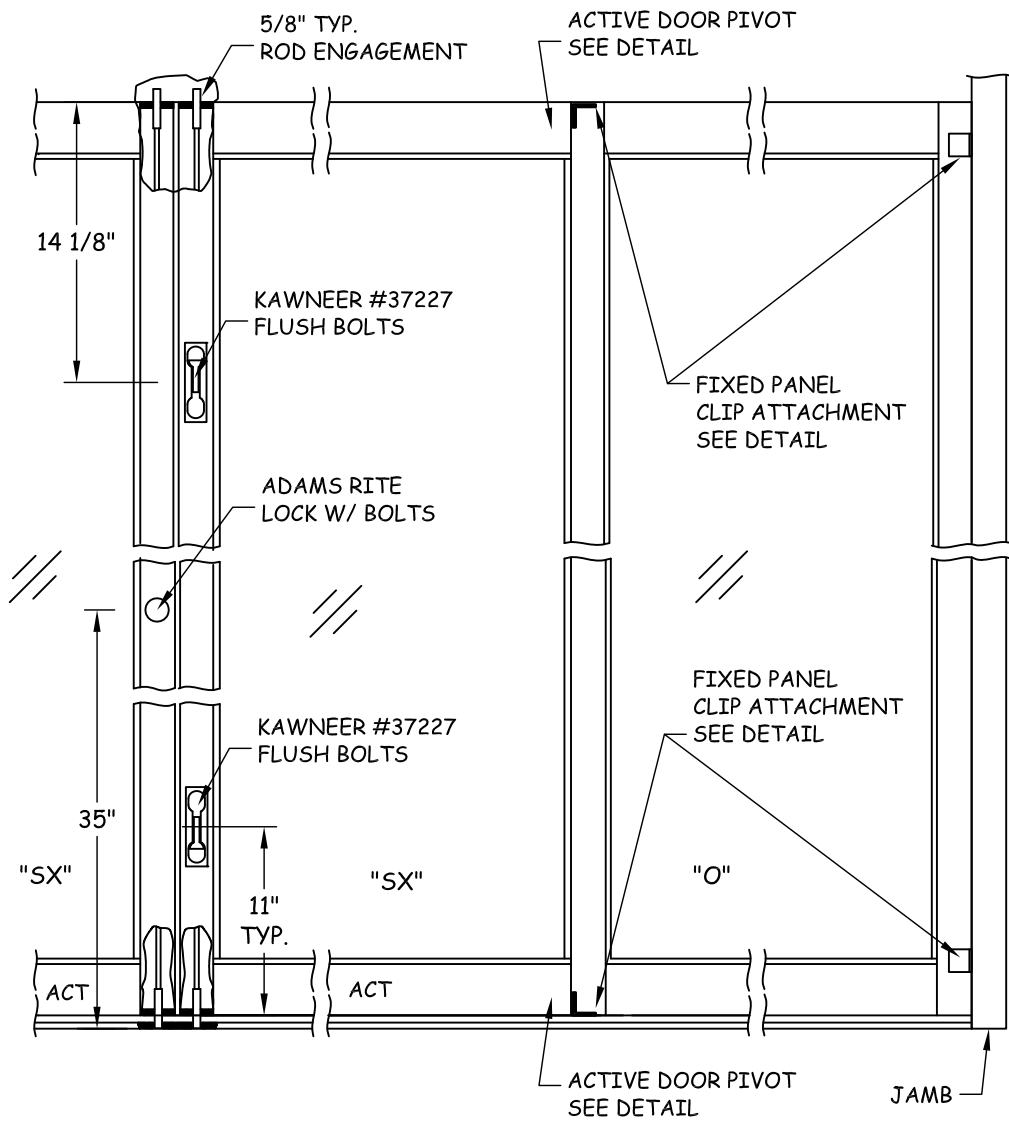


DOOR HARDWARE DETAIL

NOTE:

KAWNEER #37227 FLUSH BOLTS MAY BE SUBSTITUTED W/ADAM'S RITE 1870 CYLINDER ACTIVATED BOLTS, TOP & BOTTOM.

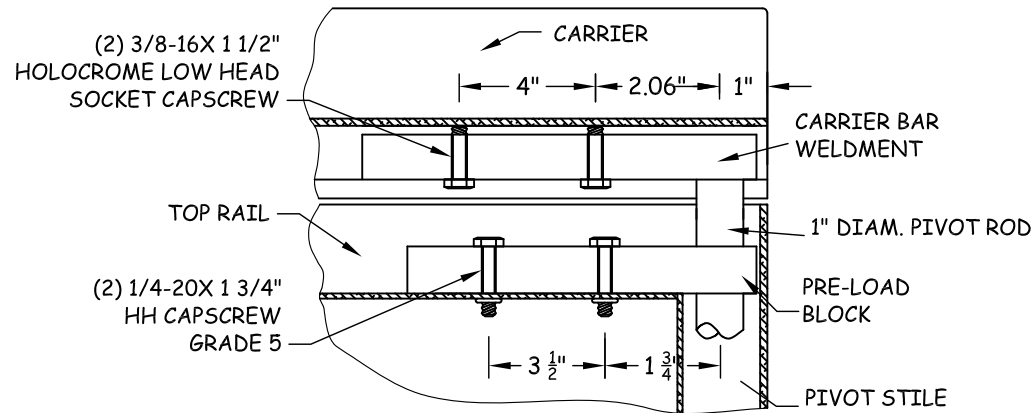

TYPICAL DOOR PIVOT ON ACTIVE DOOR (SX)

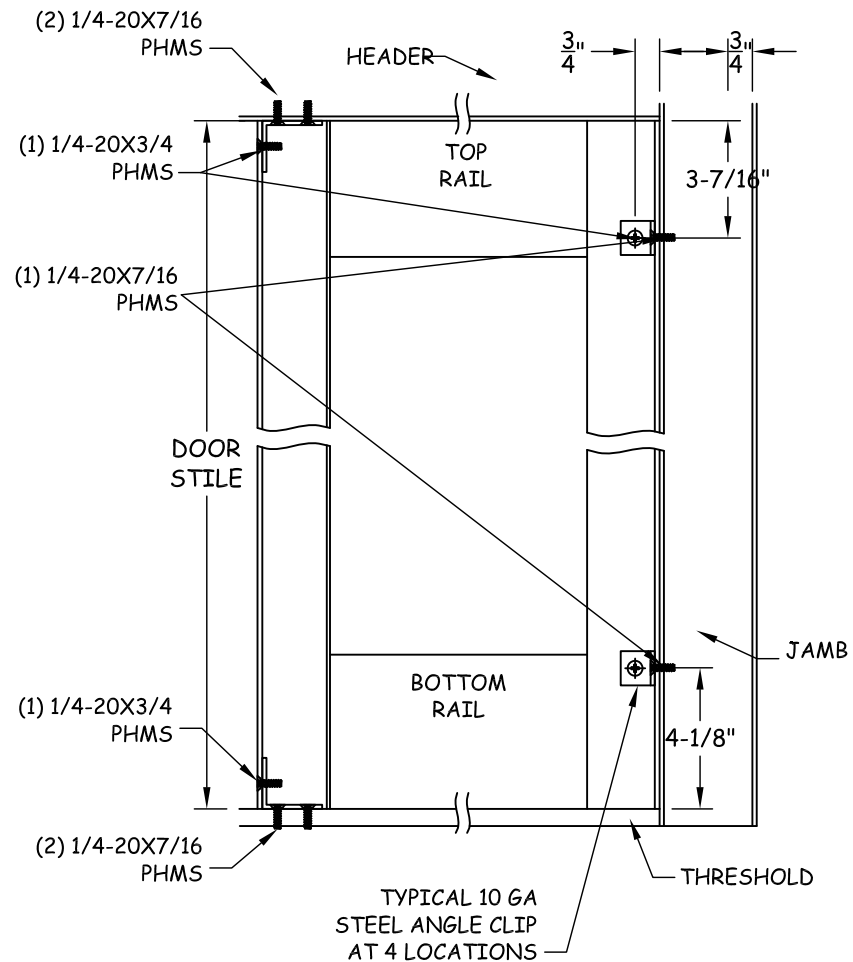

FIXED PANEL CLIP ATTACHMENT

MANUFACTURER:




GYRO TECH

S82 W18717 GEMINI DRIVE
P.O. BOX 906 MUSKEGO,
WISCONSIN 53150
PHONE: (877) 622-2694
FAX: (262) 679-2505

TITLE:	SYSTEM GT 1175 AUTO. SLIDER	
	DOOR HARDWARE DETAILS	
PREPARED BY:	BUILDING DROPS, INC.	
	398 E. DANIA BEACH BLVD. #338 DANIA BEACH, FL 33004 (954) 399-8478 (954) 744-4738	



NO.	DESCRIPTION	BY	DATE
A	5TH EDITION FBC REVISIONS	LS	9/28/15

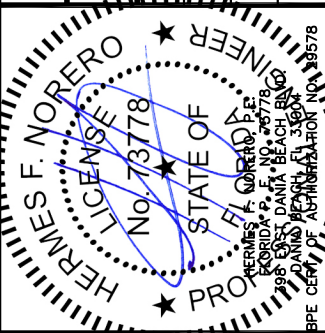

DATE:	11.30.12
DWN BY:	MTJ
CHK BY:	HFN
SCALE:	NTS

DWG #:
NAB001
SHEET: **4 OF 10**

s:\projects\nabco entrances\fb-15-0825 f16167 automatic aluminum sliding doors\dwgs\16167\1nab001.dwg 11/2/2015 10:13 AM

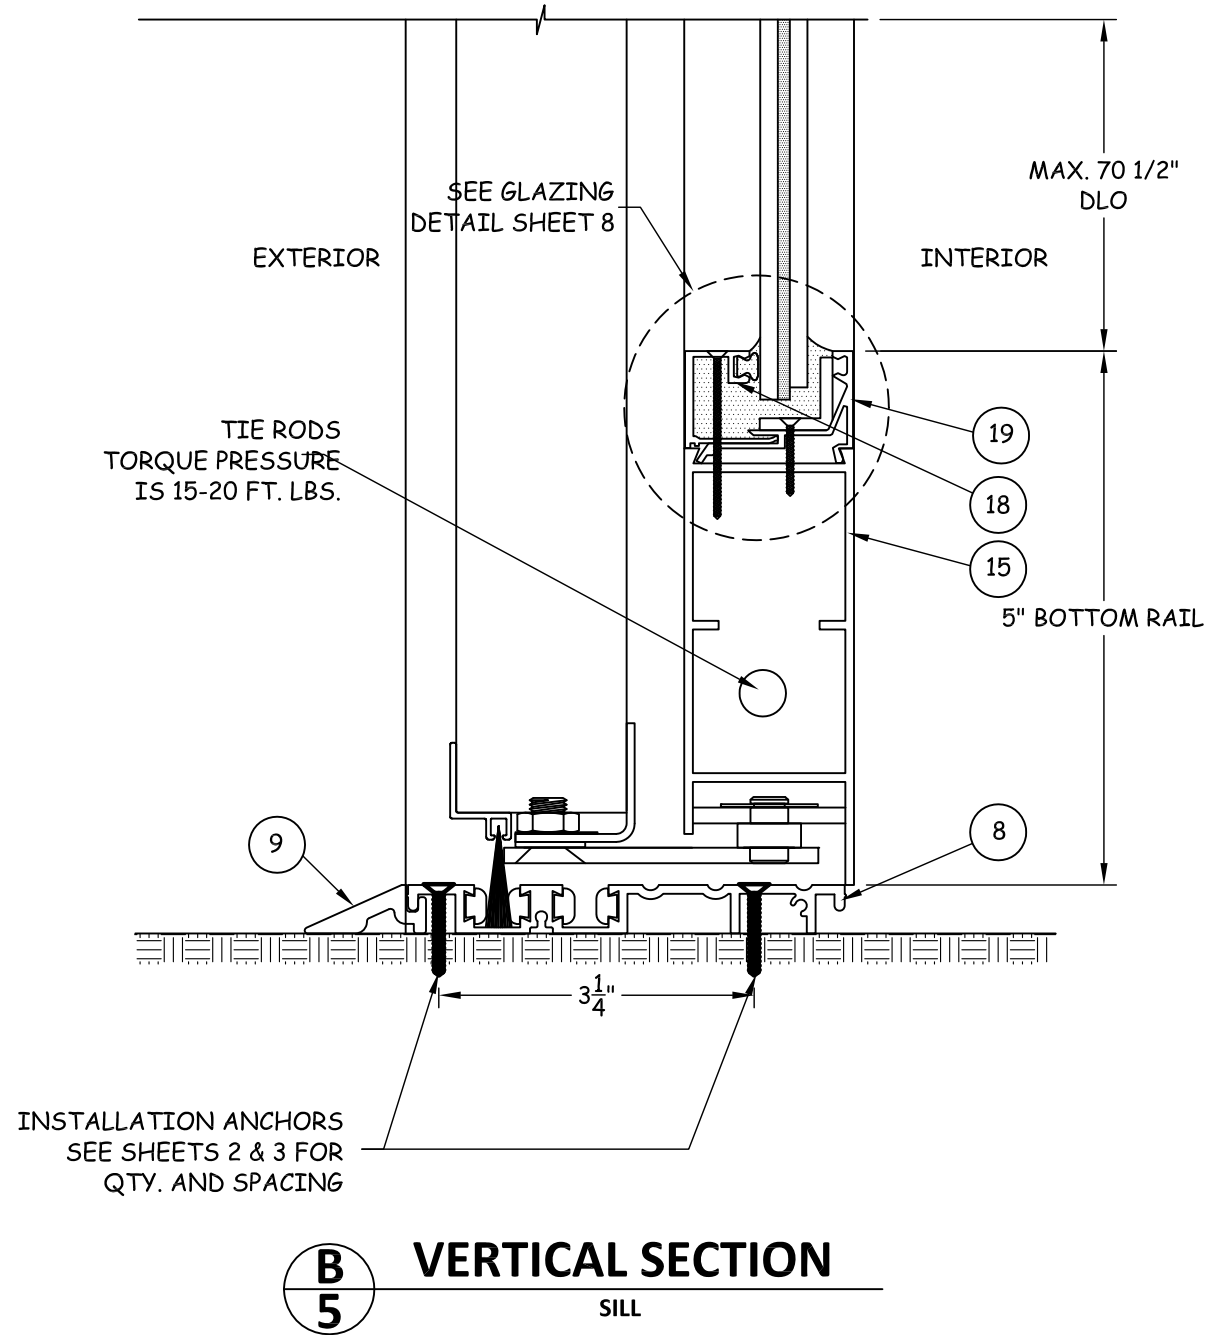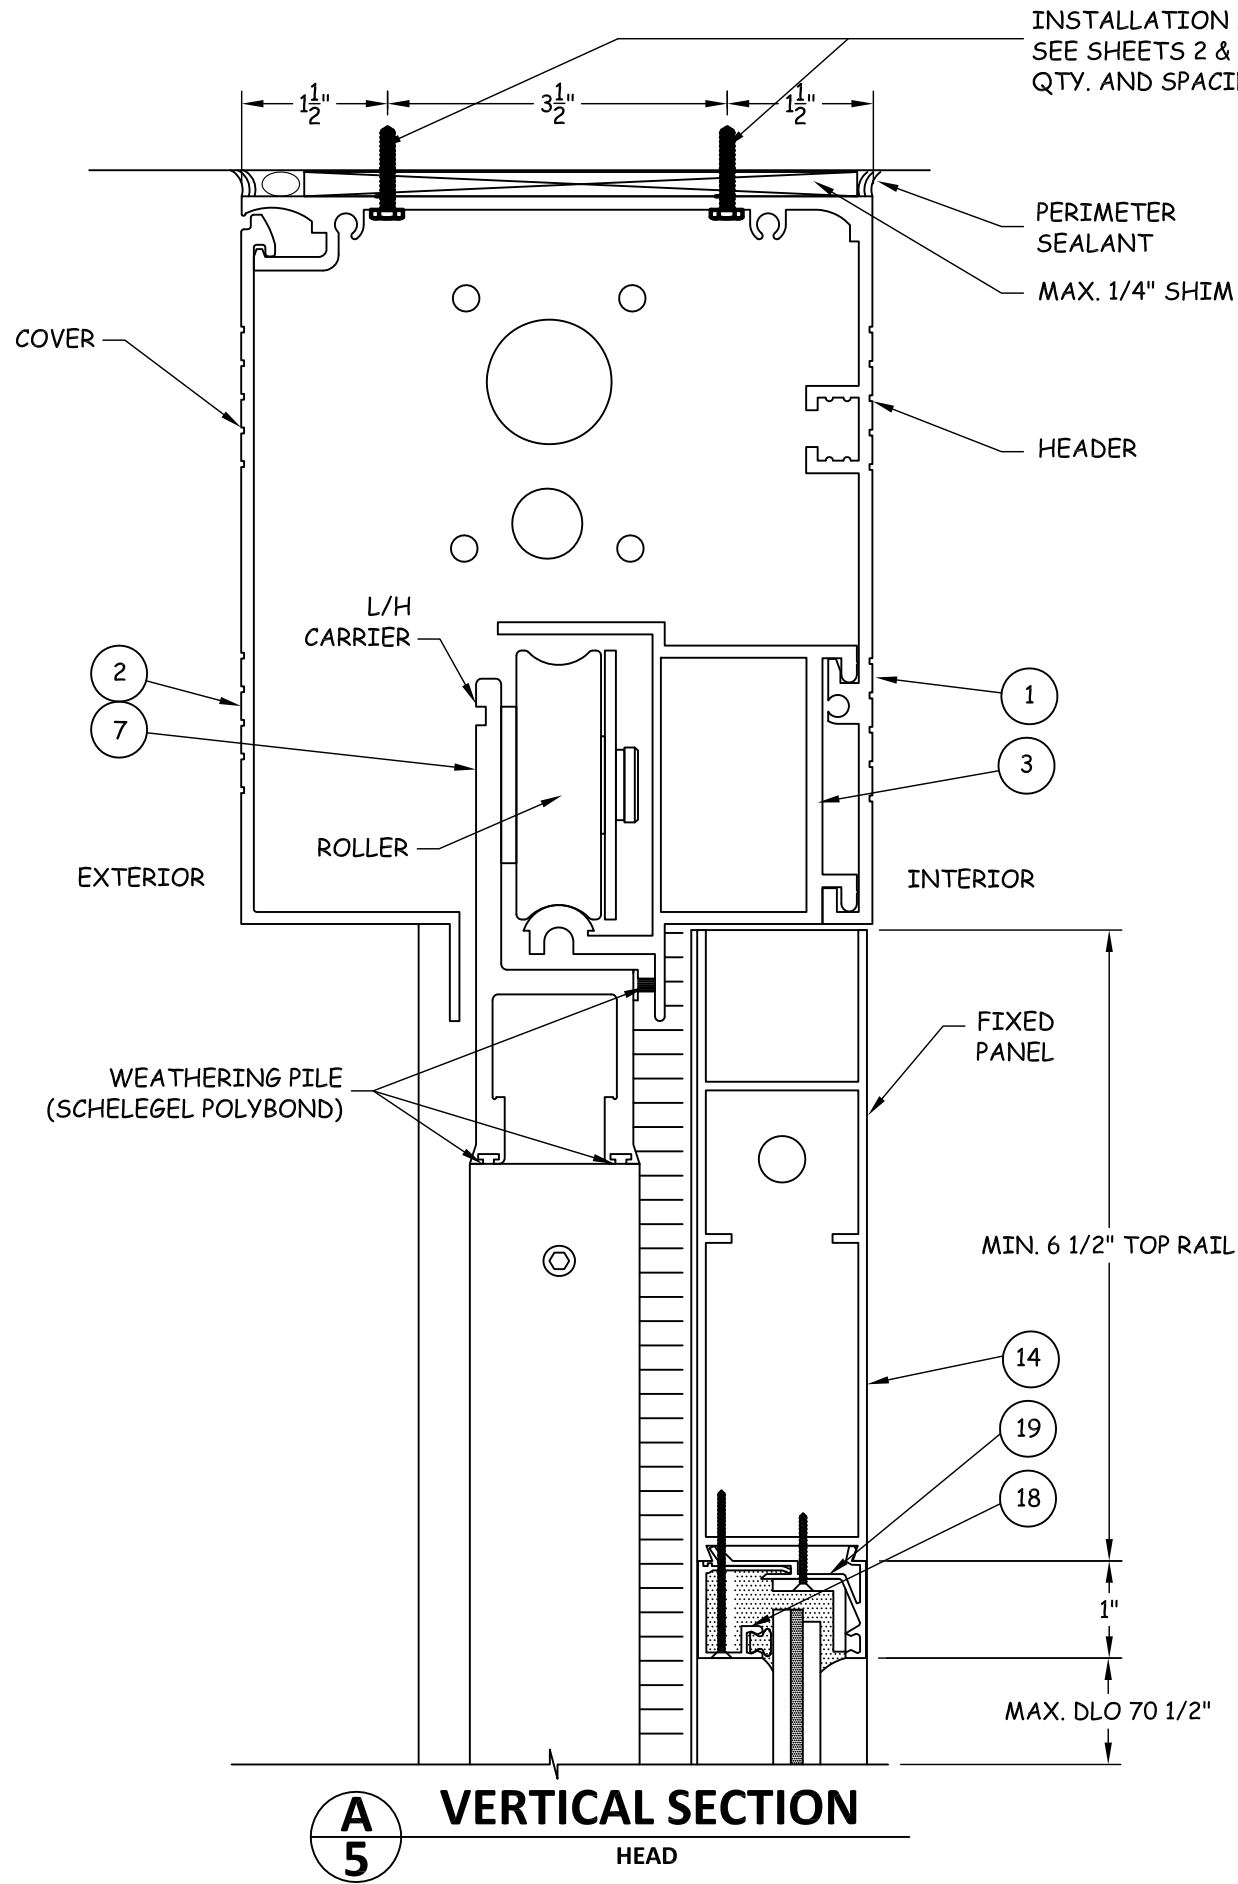

MANUFACTURER:




GYRO TECH

S82 W18717 GEMINI DRIVE
P.O. BOX 906 MUSKEGO,
WISCONSIN 53150
PHONE: (877) 622-2694
FAX: (262) 679-2505

TITLE:	SYSTEM GT 1175 AUTO. SLIDER	
	VERTICAL SECTIONS (1)	
PREPARED BY:	BUILDING DROPS, INC.	
	398 E. DANIA BEACH BLVD. #338 DANIA BEACH, FL 33004 (954) 399-8478	



NO.	DESCRIPTION	BY	DATE
A	5TH EDITION FBC REVISIONS	LS	9/28/15

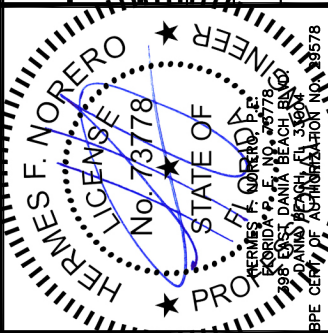

DATE:	11.30.12
DWN BY:	MTJ
CHK BY:	HFN
SCALE:	NTS

DWG #:
NAB001
SHEET: **5 OF 10**

s:\projects\nabco entrances\fb-15-0825 fl16167 automatic aluminum sliding doors.dwg 11/2/2015 10:13 AM

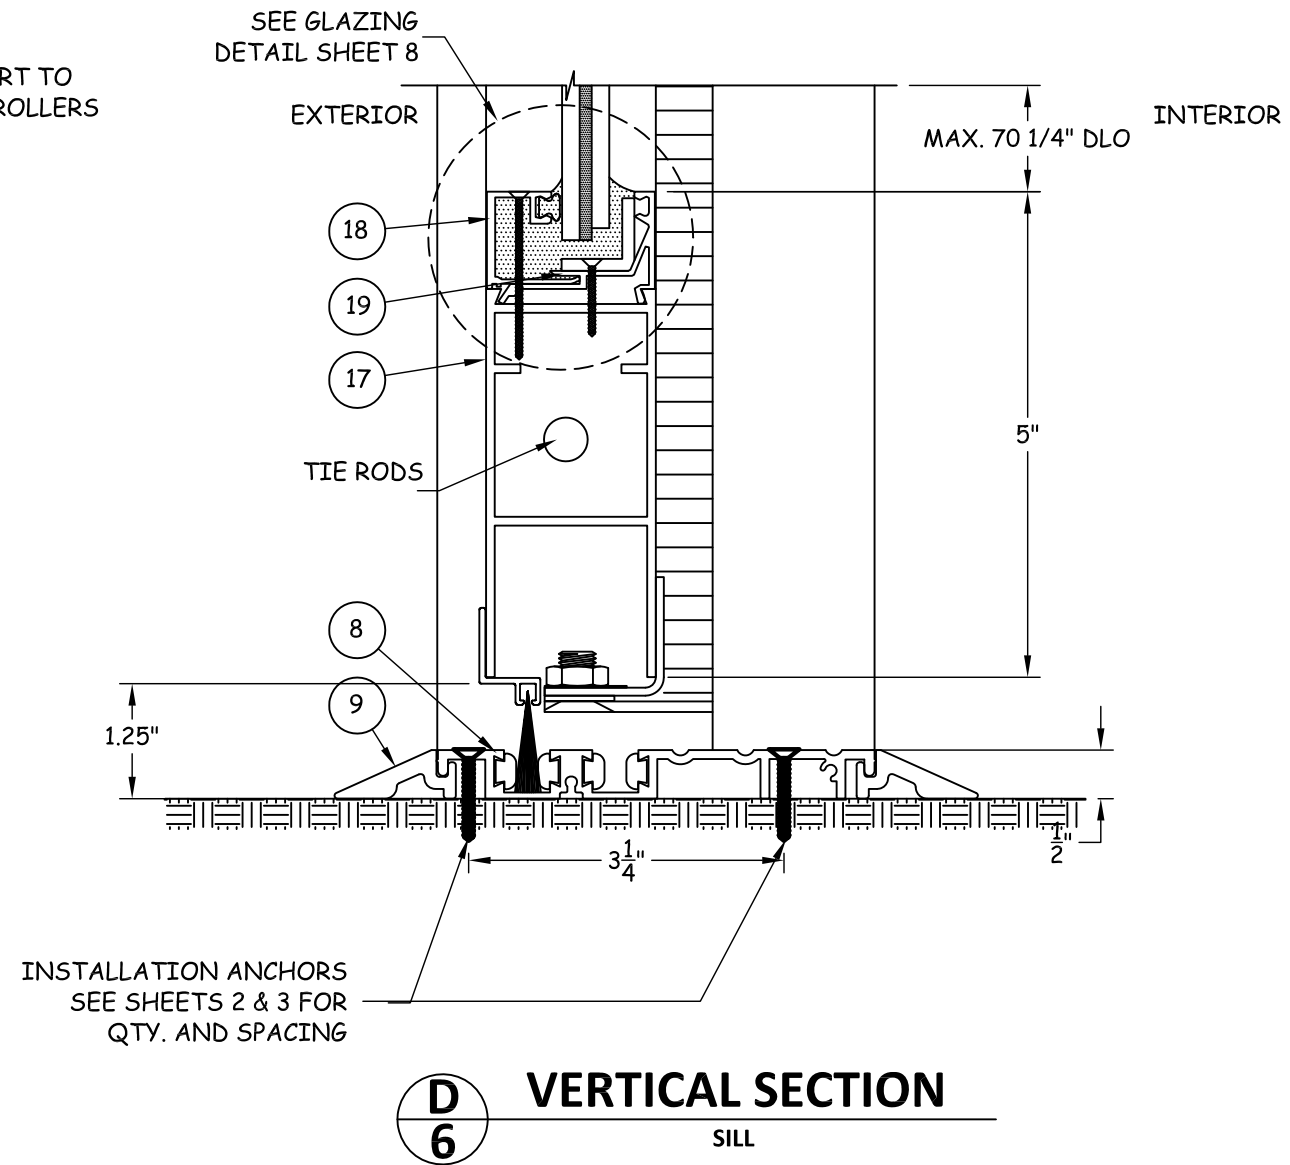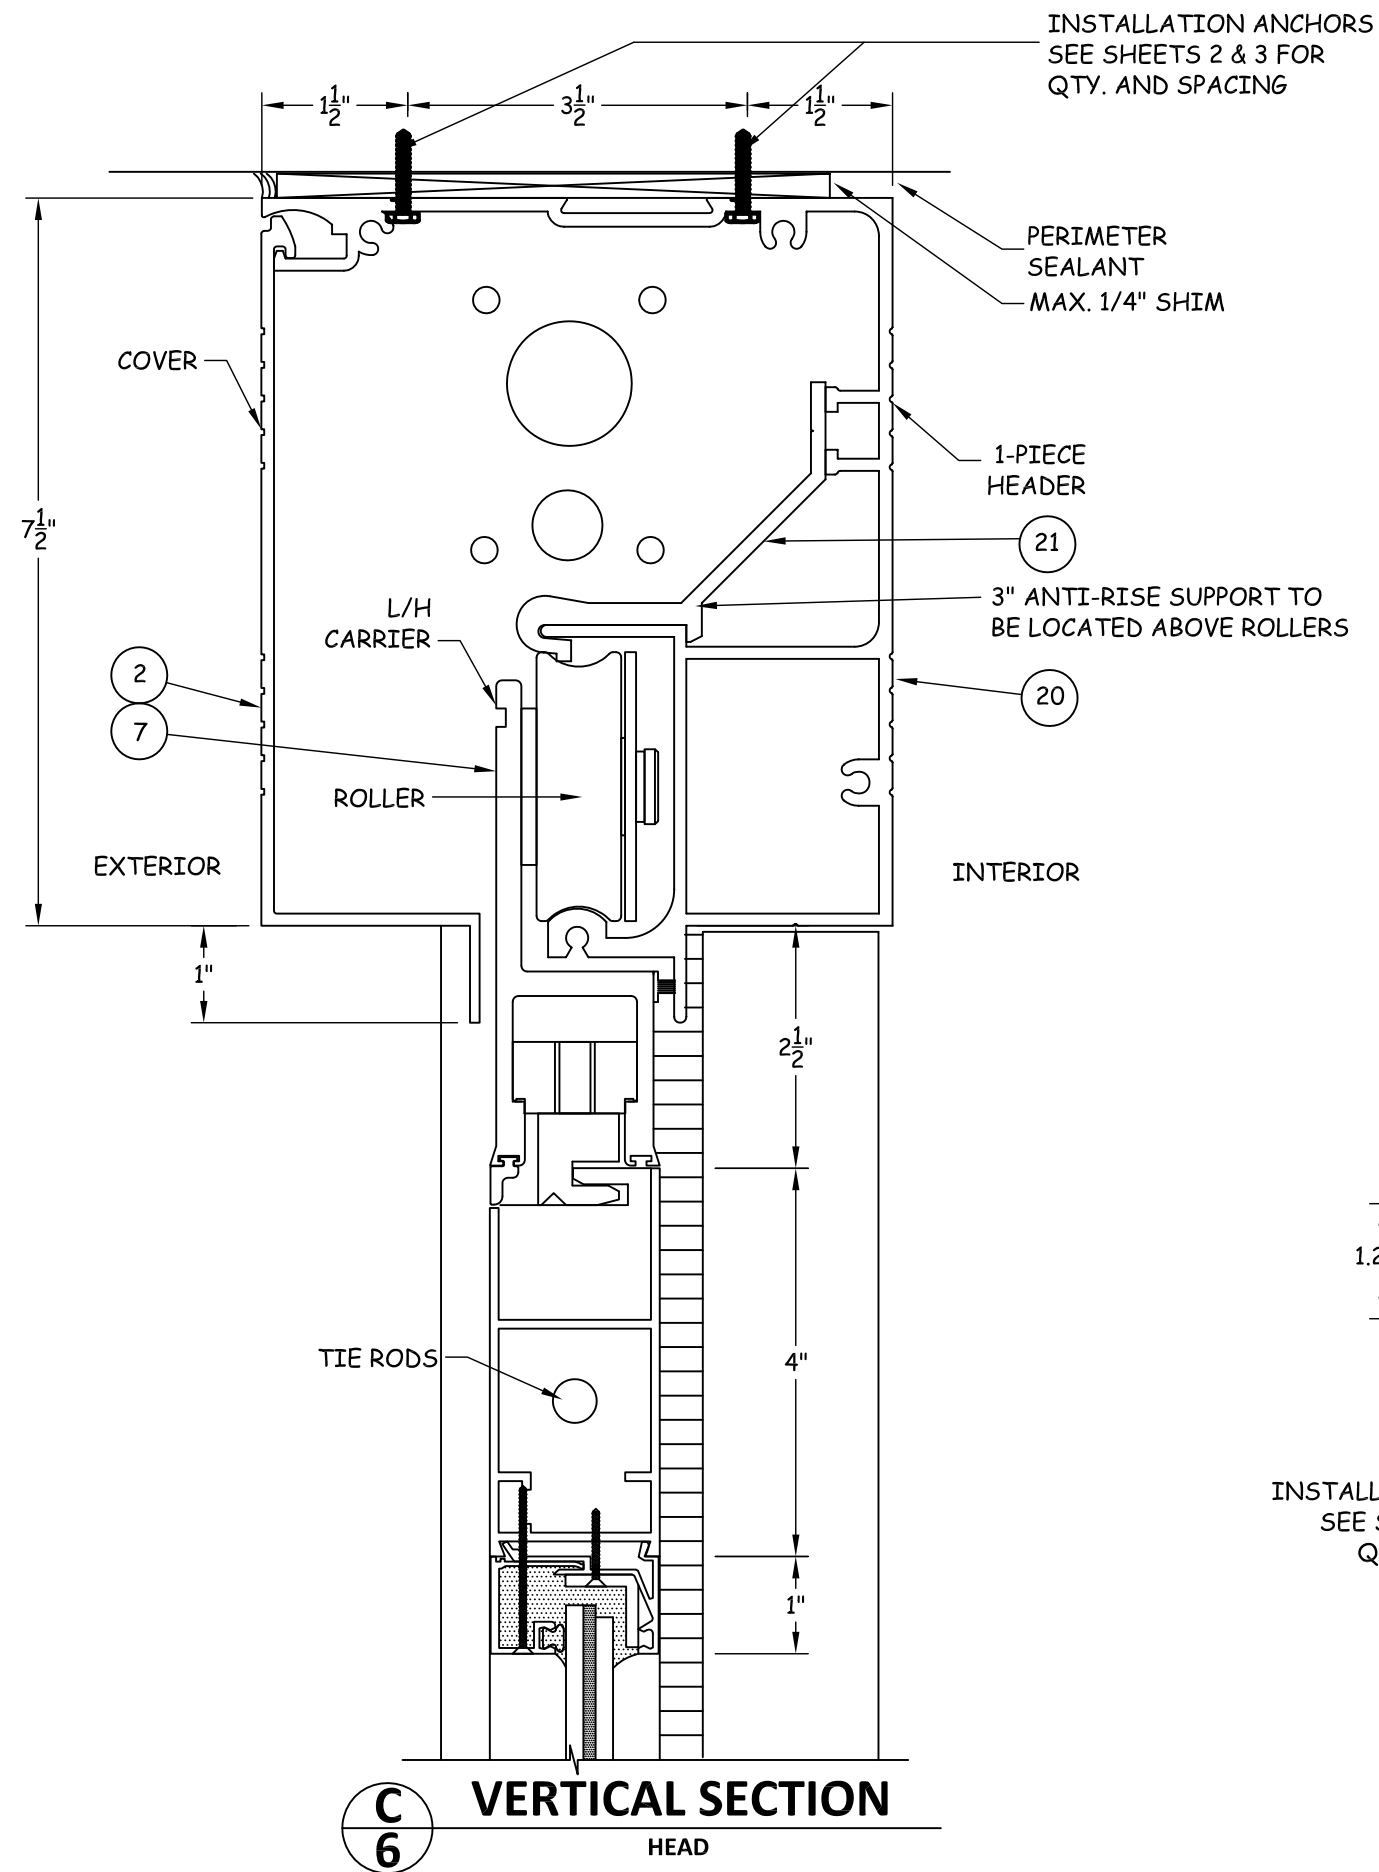

MANUFACTURER:




GYRO TECH

S82 W18717 GEMINI DRIVE
P.O. BOX 906 MUSKEGO,
WISCONSIN 53150
PHONE: (877) 622-2694
FAX: (262) 679-2505

TITLE: SYSTEM GT 1175 AUTO. SLIDER
VERTICAL SECTIONS (2)

PREPARED BY: BUILDING DROPS, INC.
398 E. DANIA BEACH BLVD. #338
DANIA BEACH, FL 33004
(954) 744-4738



REVISIONS		DESCRIPTION	BY	DATE
A	5TH EDITION FBC REVISIONS		LS	9/28/15

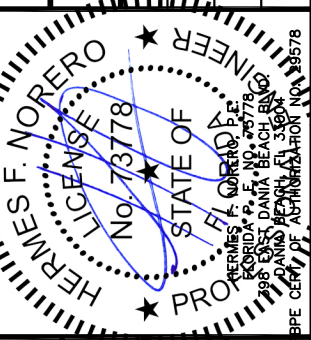

DATE: 11.30.12
DWN BY: MTJ
CHK BY: HFN
SCALE: NTS

DWG #: **NAB001**
SHEET: **6 OF 10**

s:\projects\nabco entrances\fb-15-0825 fl16167 automatic aluminum sliding doors\dwgs\116167.1\nab001.dwg 11/2/2015 10:13 AM

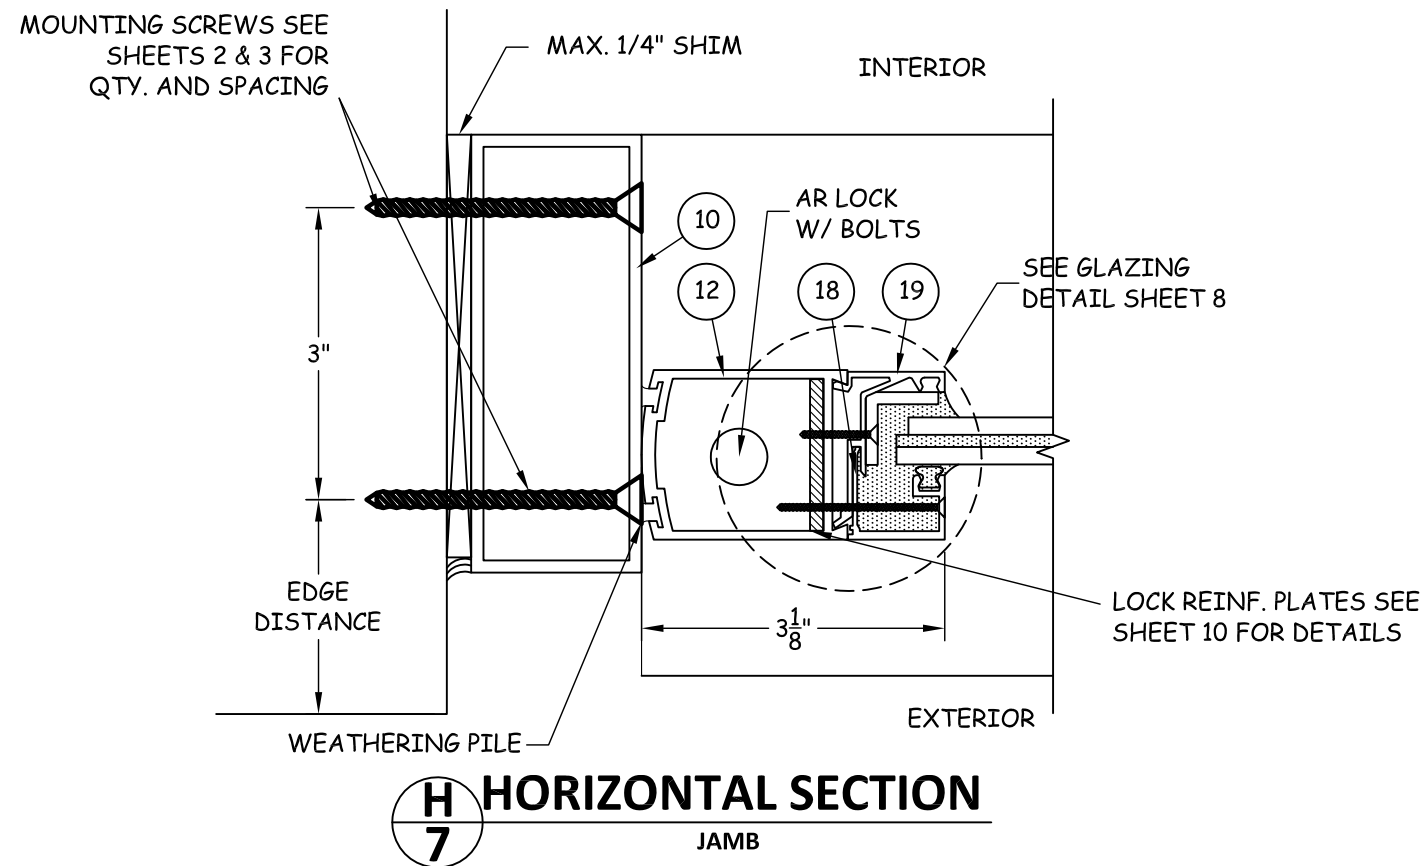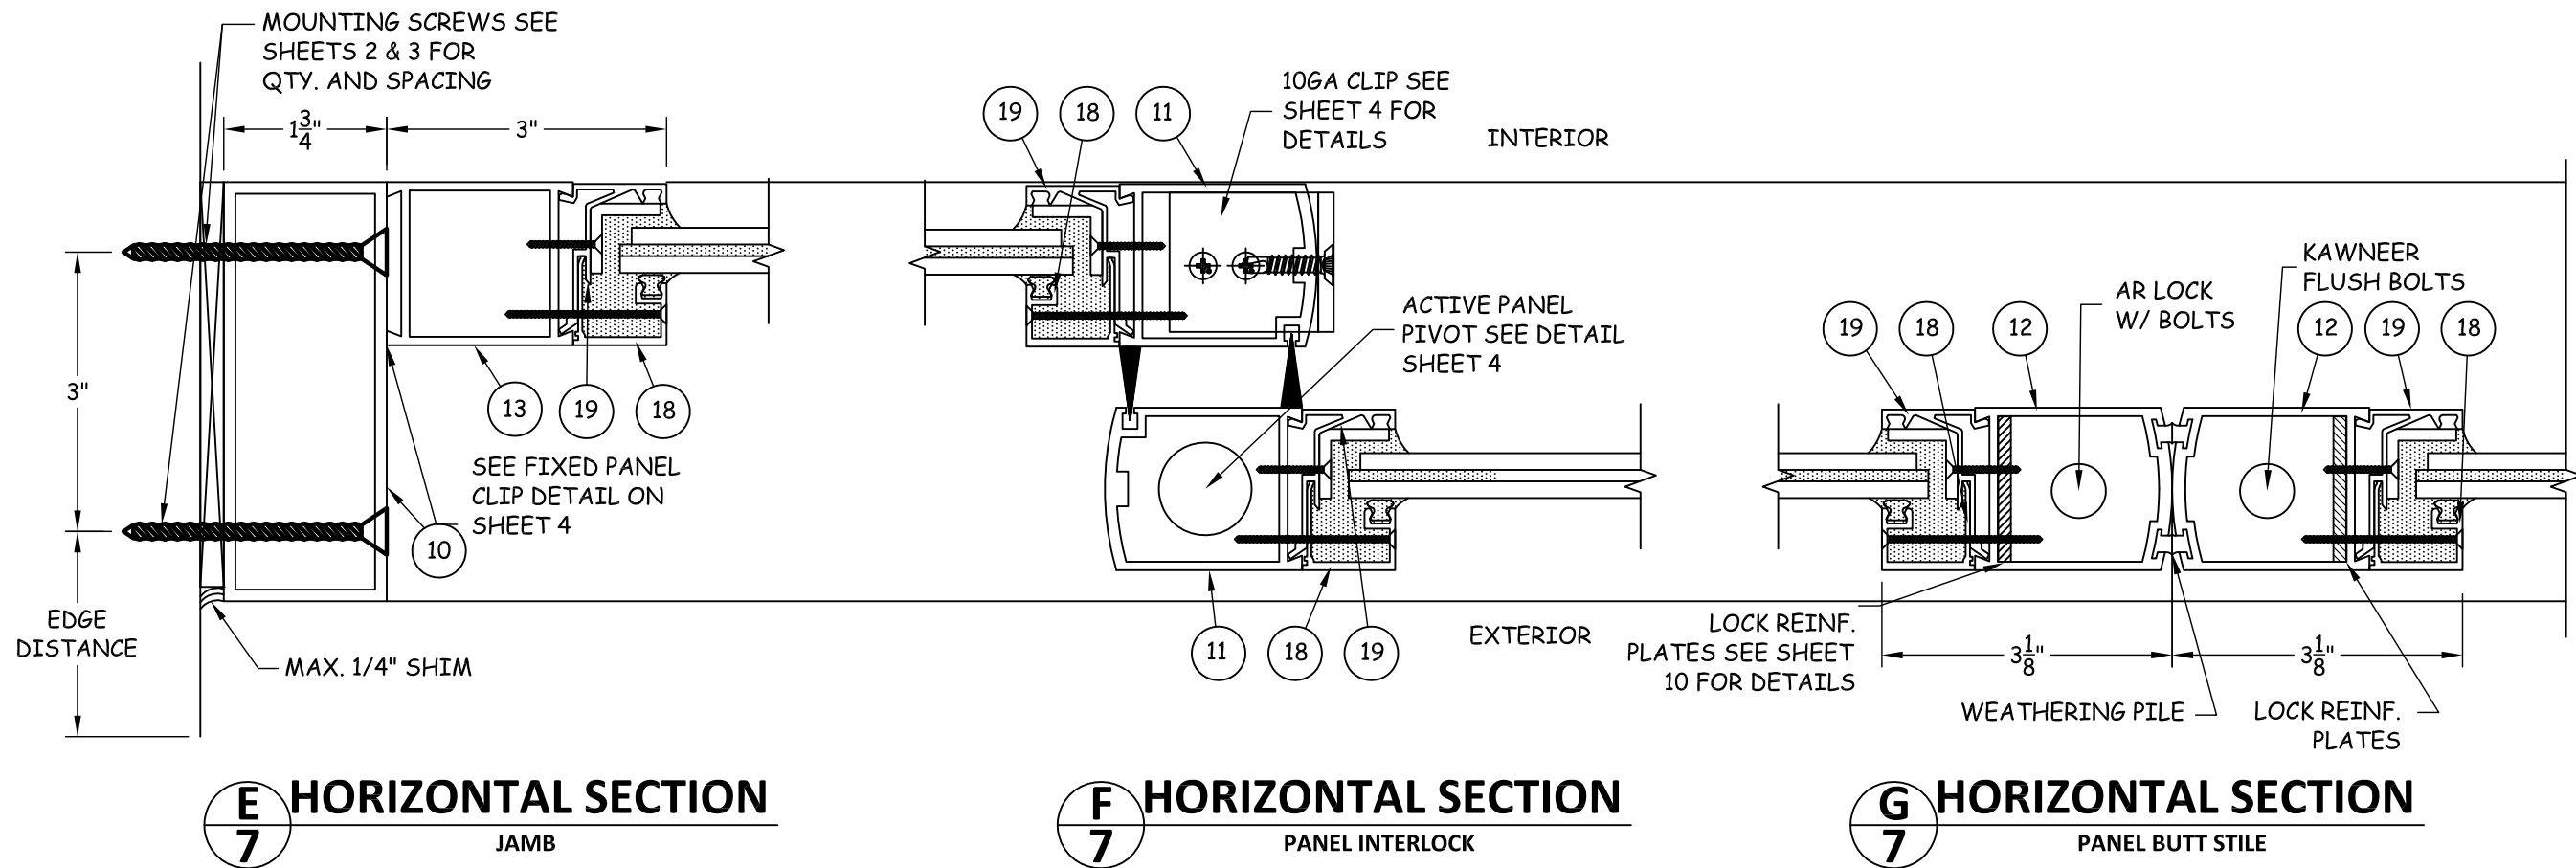

MANUFACTURER:



GYRO TECH

S82 W18717 GEMINI DRIVE
P.O. BOX 906 MUSKEGO,
WISCONSIN 53150
PHONE: (877) 622-2694
FAX: (262) 679-2505

TITLE:
SYSTEM GT 1175 AUTO. SLIDER


HORIZONTAL SECTIONS

PREPARED BY:

BUILDING DROPS, INC.
398 E. DANIA BEACH BLVD. #338
DANIA BEACH, FL 33004
(954) 399-8478 (954) 744-4738

REVISIONS



NO.	DESCRIPTION	BY	DATE
A	5TH EDITION FBC REVISIONS	LS	9/28/15

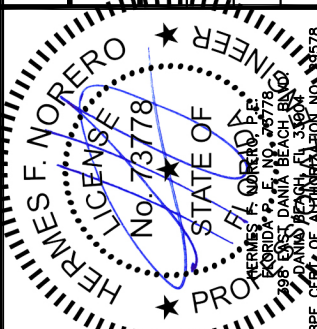


DATE: 11.30.12	DWN BY: MTJ	CHK BY: HFN	SCALE: NTS
-------------------	----------------	----------------	---------------

DWG #:
NAB001
SHEET: **7 OF 10**

s:\projects\nabco entrances\fb-15-0825 fl16167 automatic aluminum sliding doors\dwgs\fl16167\nab001.dwg 11/2/2015 10:13 AM

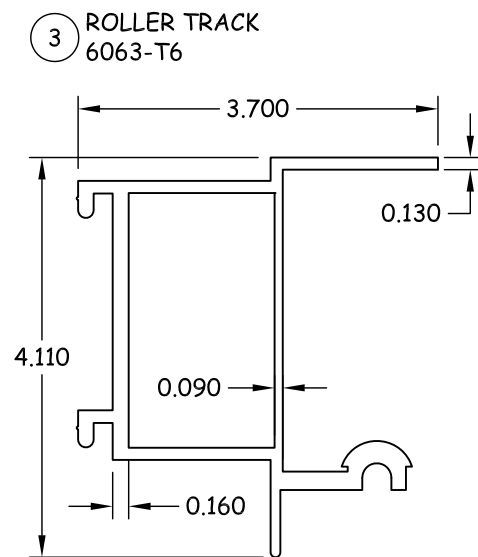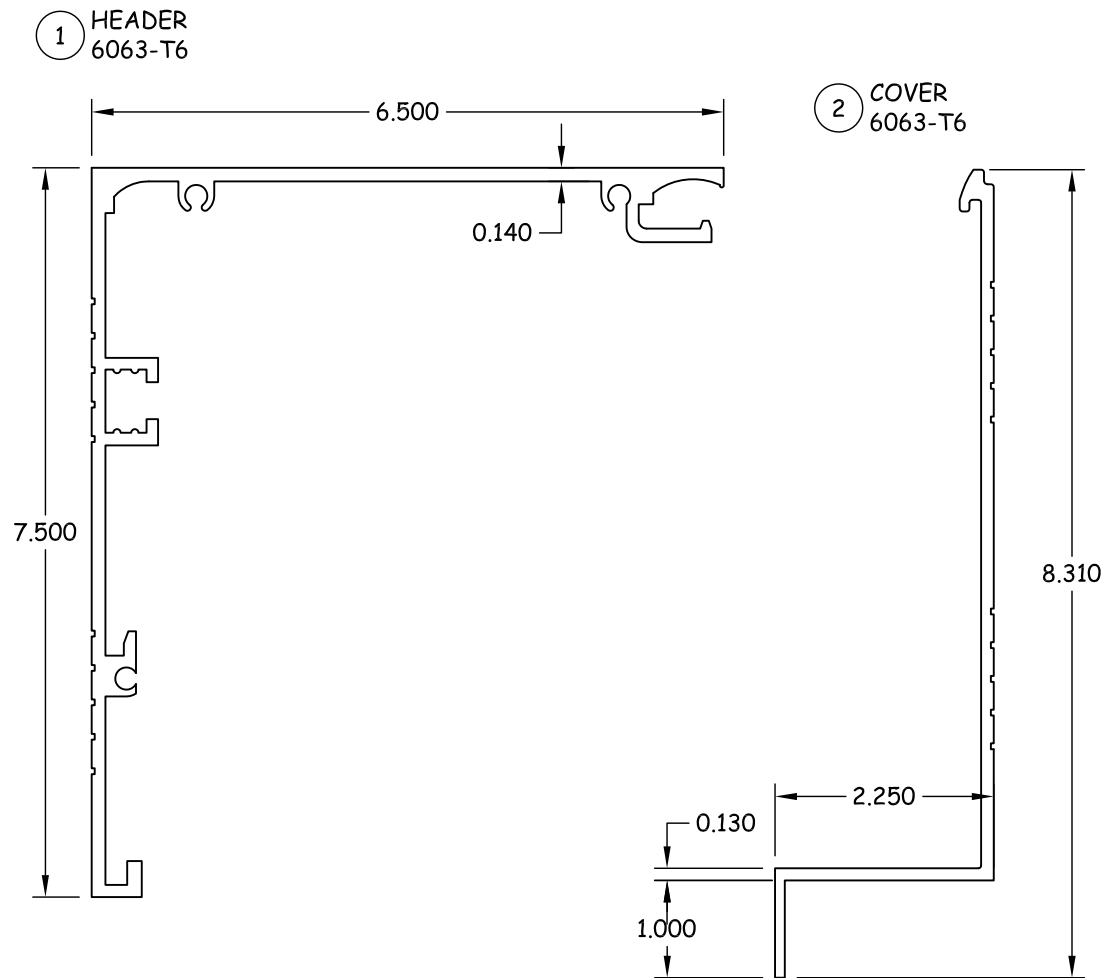

BILL OF MATERIALS				
ITEM NO.	DESCRIPTION	MATERIAL	NABCO PART NO.	MANUFACTURER
1	HEADER	6063-T6	249009	W.L. BONNEL CO.
2	COVER	6063-T6	249011	W.L. BONNEL CO.
3	ROLLER TRACK	6063-T6	249010	W.L. BONNEL CO.
4	4" PIVOT STILE	6063-T6	1413288	W.L. BONNEL CO.
5	4" STILE	6063-T6	1413289	W.L. BONNEL CO.
6	4" FIXED VERTICAL STILE	6063-T6	240328	W.L. BONNEL CO.
7	DOOR CARRIER	6063-T6	149014	W.L. BONNEL CO.
8	THRESHOLD	6005-T5	149016	W.L. BONNEL CO.
9	THRESHOLD RAMP	6005-T5	149017	W.L. BONNEL CO.
10	JAMB EXTENSION	6063-T5	242497	W.L. BONNEL CO.
11	2.13" PIVOT STILE	6063-T6	149086	W.L. BONNEL CO.
12	2.13" STILE	6063-T6	148922	W.L. BONNEL CO.
13	FIXED VERTICAL STILE	6063-T6	149501	W.L. BONNEL CO.
14	TOP RAIL-SIDELITE	6063-T6	149088	W.L. BONNEL CO.
15	BOTTOM RAIL-SIDELITE	6063-T6	149087	W.L. BONNEL CO.
16	TOP RAIL DOOR	6063-T6	149359	W.L. BONNEL CO.
17	BOTTOM RAIL DOOR	6063-T6	149085	W.L. BONNEL CO.
18	GLASS STOP CHANNEL	6063-T5	142335	W.L. BONNEL CO.
19	GLASS STOP BASE	6063-T5	142336	W.L. BONNEL CO.
20	ONE-PIECE HEADER	6063-T5	2413163	W.L. BONNEL CO.
21	ANTI-RISE SUPPORT	6063-T5	1413290	W.L. BONNEL CO.

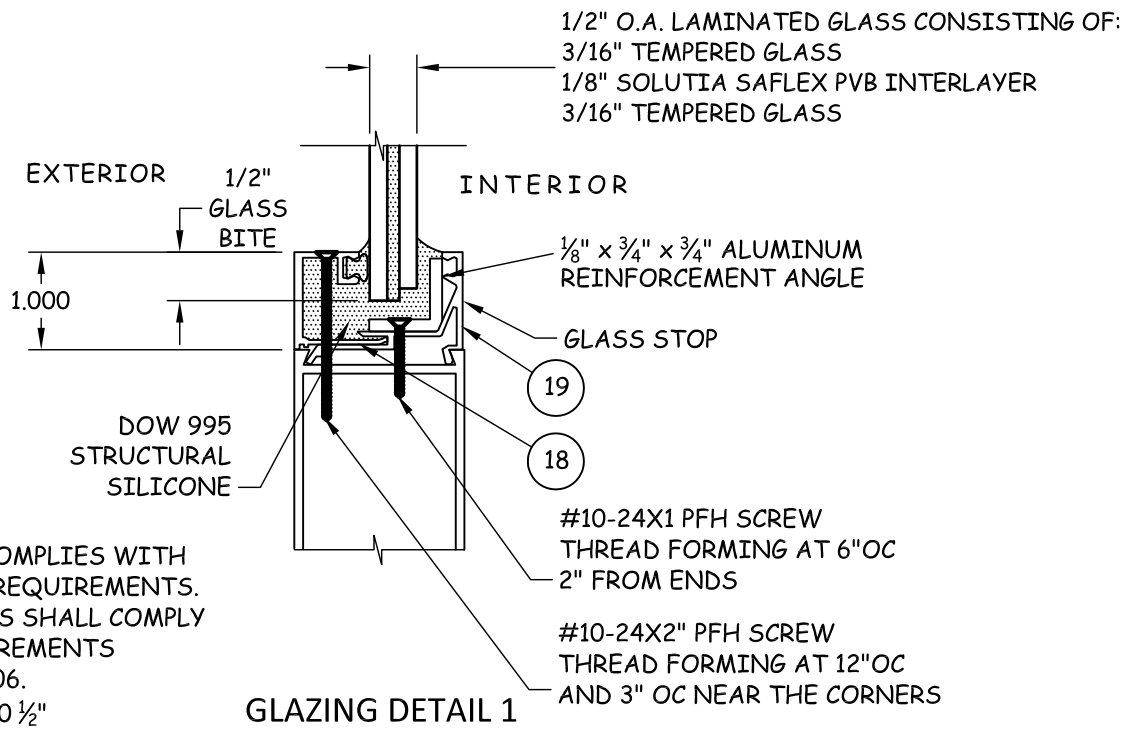

- NOTE:
- GLASS THICKNESS AND TYPE COMPLIES WITH ASTM E 1300-04 GLASS CHART REQUIREMENTS.
 - ALL GLAZING CONFIGURATIONS SHALL COMPLY WITH SAFETY GLAZING REQUIREMENTS OUTLINED IN FBC SECTION 2406.
 - PANEL "O" MAX. DLO = 43 1/8" x 70 1/2"
PANEL "SX" MAX. DLO = 41" x 70 1/4"

MANUFACTURER:




GYRO TECH

S82 W18717 GEMINI DRIVE
P.O. BOX 906 MUSKEGO,
WISCONSIN 53150
PHONE: (877) 622-2694
FAX: (262) 679-2505

TITLE:
SYSTEM GT 1175 AUTO SLIDER
B.O.M. COMPONENTS & GLAZING
DETAIL

PREPARED BY:
BUILDING DROPS, INC.
398 E. DANIA BEACH BLVD. #338
DANIA BEACH, FL 33004
(954) 399-8478

















REVISIONS	NO.	DESCRIPTION	BY	DATE
	A	5TH EDITION FBC REVISIONS	LS	9/28/15

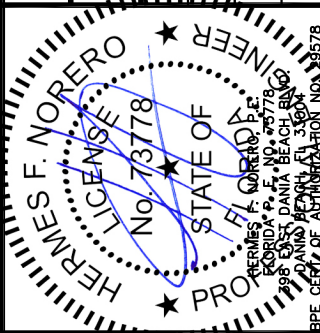

DATE: 11.30.12	DWN BY: MTJ	CHK BY: HFN	SCALE: NTS
-------------------	----------------	----------------	---------------

DWG #:
NAB001
SHEET: **8 OF 10**

s:\projects\nabco entrances\fb-15-0825 fl16167 automatic aluminum sliding doors\dwg\fl16167.1\nab001.dwg 11/2/2015 10:13 AM

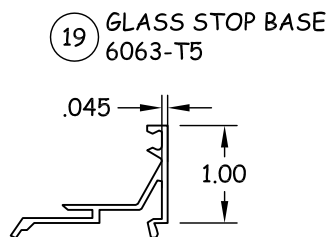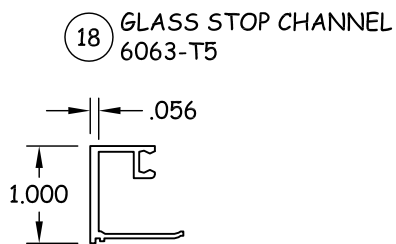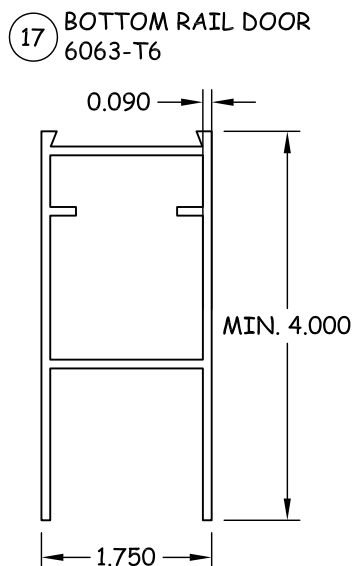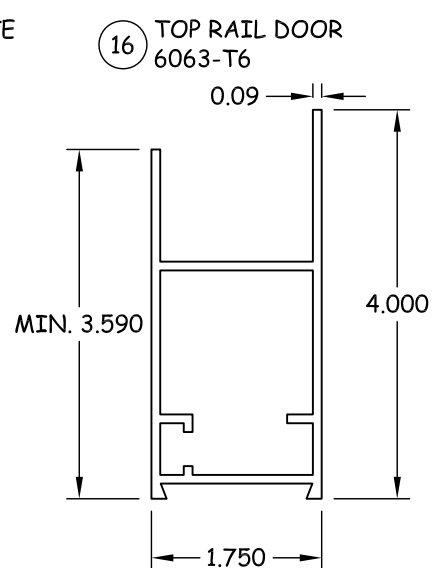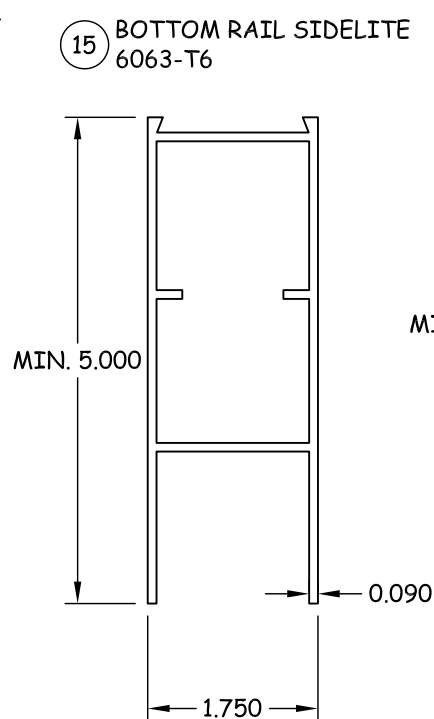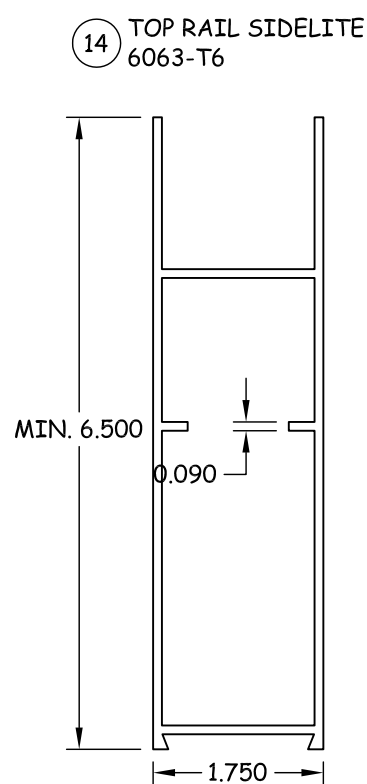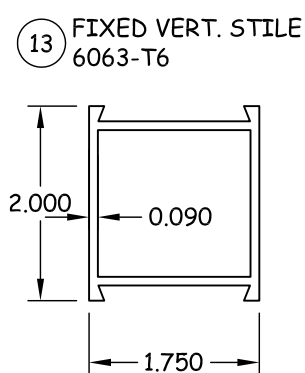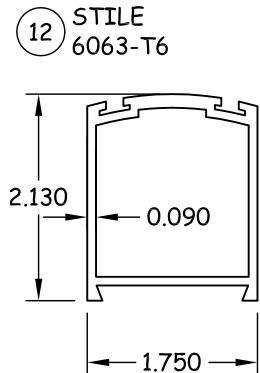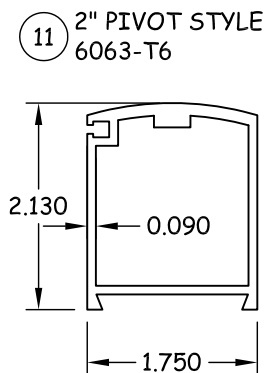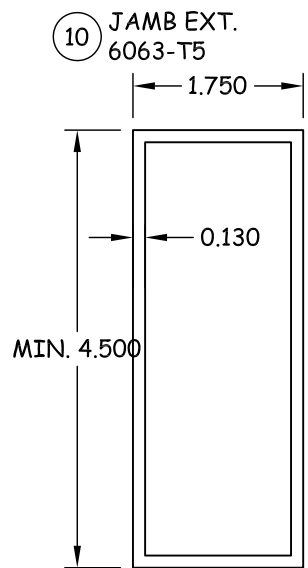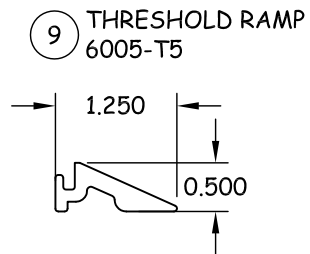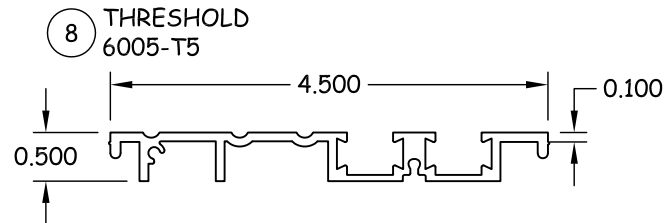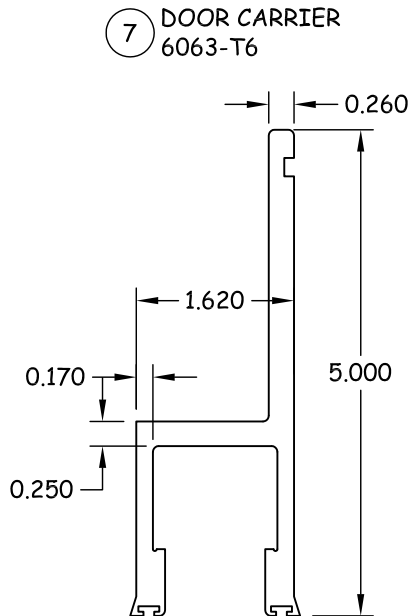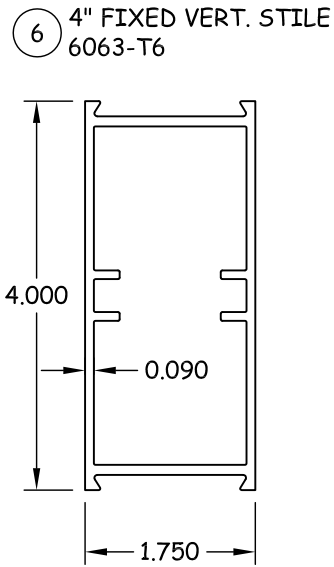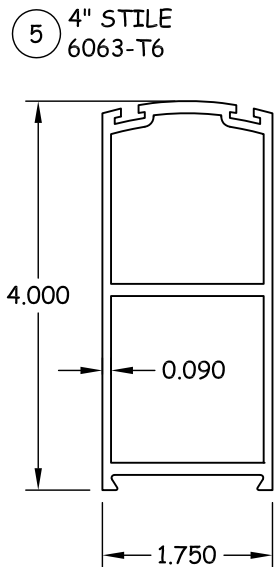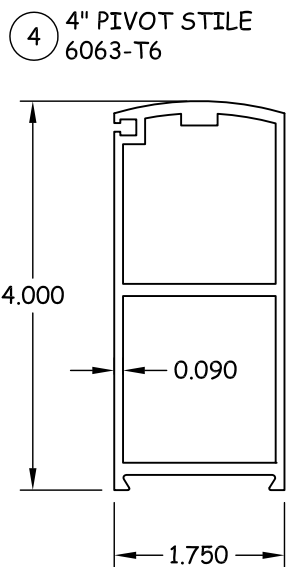

MANUFACTURER:



GYRO TECH


S82 W18717 GEMINI DRIVE
P.O. BOX 906 MUSKEGO,
WISCONSIN 53150
PHONE: (877) 622-2694
FAX: (262) 679-2505

TITLE:
SYSTEM GT 1175 AUTO. SLIDER
COMPONENTS (1)

PREPARED BY:
BUILDING DROPS, INC.
398 E. DANIA BEACH BLVD. #338
DANIA BEACH, FL 33004
(954) 399-8478

REVISIONS

NO.	DESCRIPTION	BY	DATE
A	5TH EDITION FBC REVISIONS	LS	9/28/15

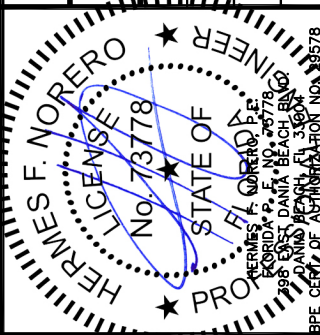



DATE: 11.30.12	DWN BY: MTJ	CHK BY: HFN	SCALE: NTS
-------------------	----------------	----------------	---------------

DWG #:



NAB001

SHEET: 9 OF 10

s:\projects\nabco entrances\fb-15-0825 fl16167 automatic aluminum sliding doors.dwg 11/2/2015 10:13 AM

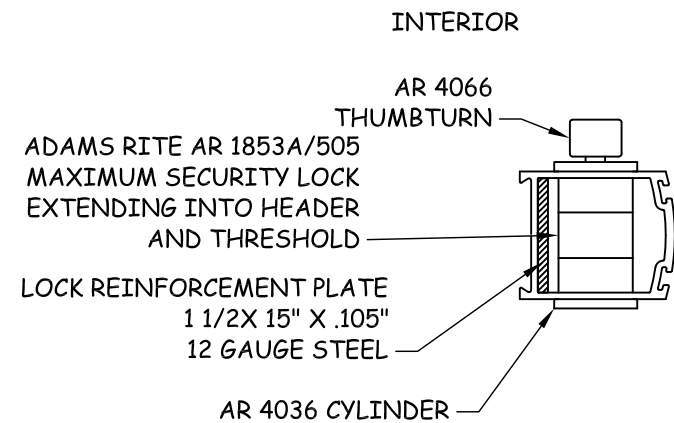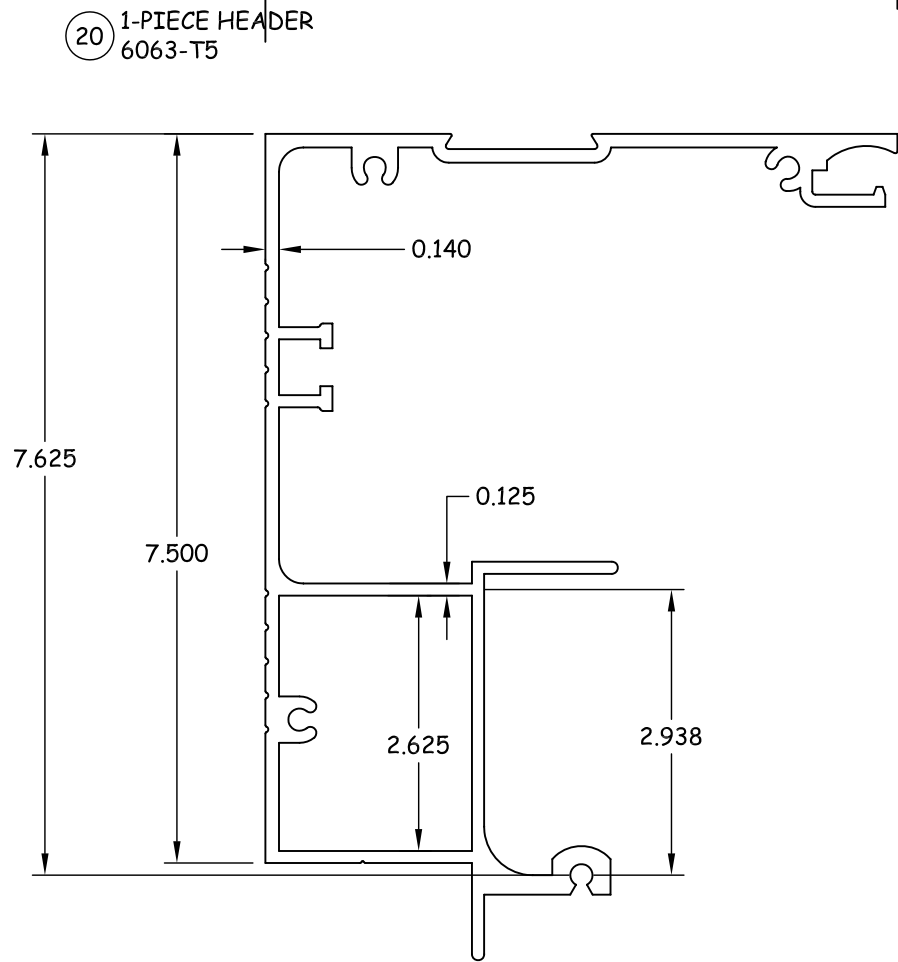

STANDARD LOCK DETAIL

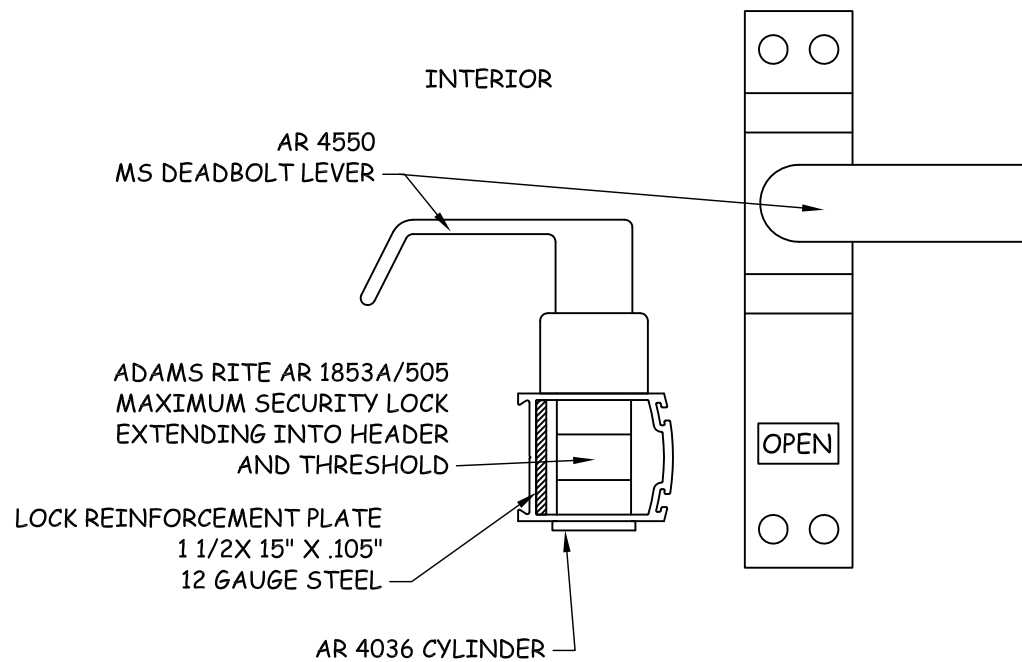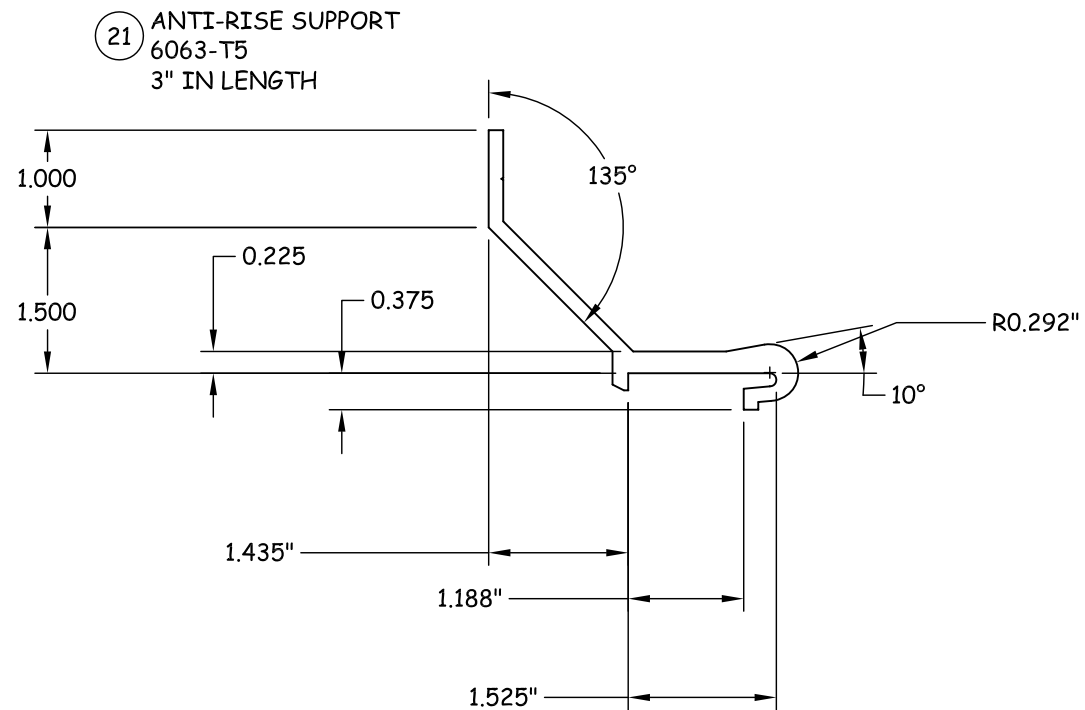

ALTERNATE LOCK DETAIL

MANUFACTURER:




GYRO TECH

S82 W18717 GEMINI DRIVE
P.O. BOX 906 MUSKEGO,
WISCONSIN 53150
PHONE: (877) 622-2694
FAX: (262) 679-2505

TITLE:
SYSTEM GT 1175 AUTO. SLIDER
COMPONENTS (2)

PREPARED BY:
BUILDING DROPS, INC.
398 E. DANIA BEACH BLVD. #338
DANIA BEACH, FL 33004
(954) 399-8478 (954) 744-4738

REVISIONS		DESCRIPTION	BY	DATE
A	5TH EDITION FBC REVISIONS	LS	9/28/15	

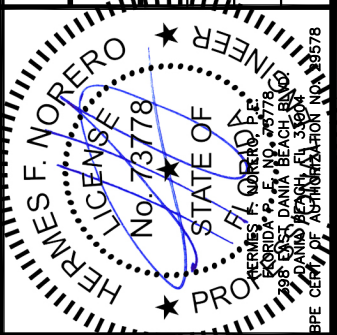

DATE: 11.30.12	DWN BY: MTJ	CHK BY: HFN	SCALE: NTS
-------------------	----------------	----------------	---------------

DWG #:
NAB001
SHEET: **10 OF 10**