



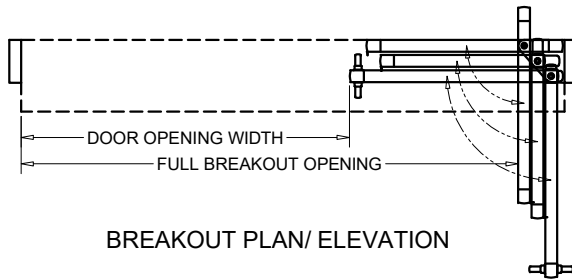


NABCO Entrances Inc.
S82 W18717 Gemini Drive Muskego, WI 53150
www.nabcoentrances.com 1-877-622-2694

JOB NAME: _____
LOCATION: _____
DISTRIBUTOR: _____
DOOR #: _____ DATE: _____
SHEET _____ OF _____


GT2400MT-SC-RH
SINGLE SLIDE
RIGHT HAND
FULL OPEN
TRACKLESS
TELESCOPIC
W/ SELF-CLOSER

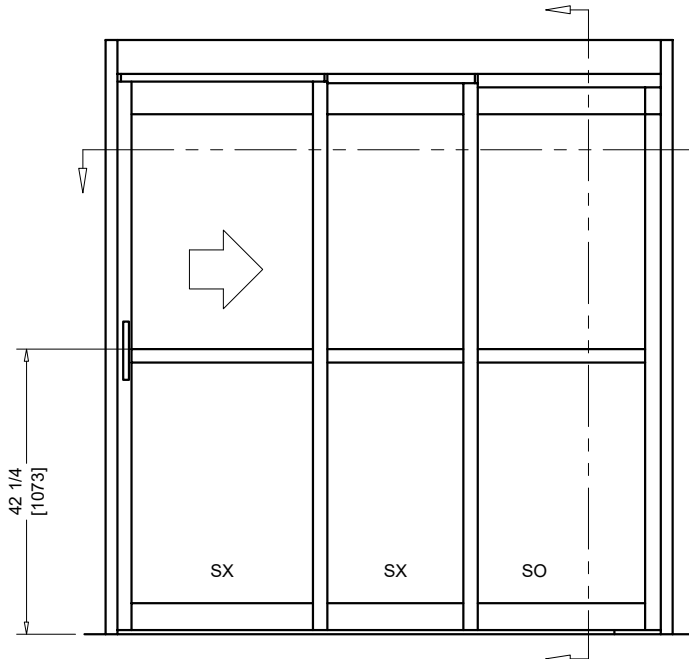

BREAKOUT PLAN/ ELEVATION

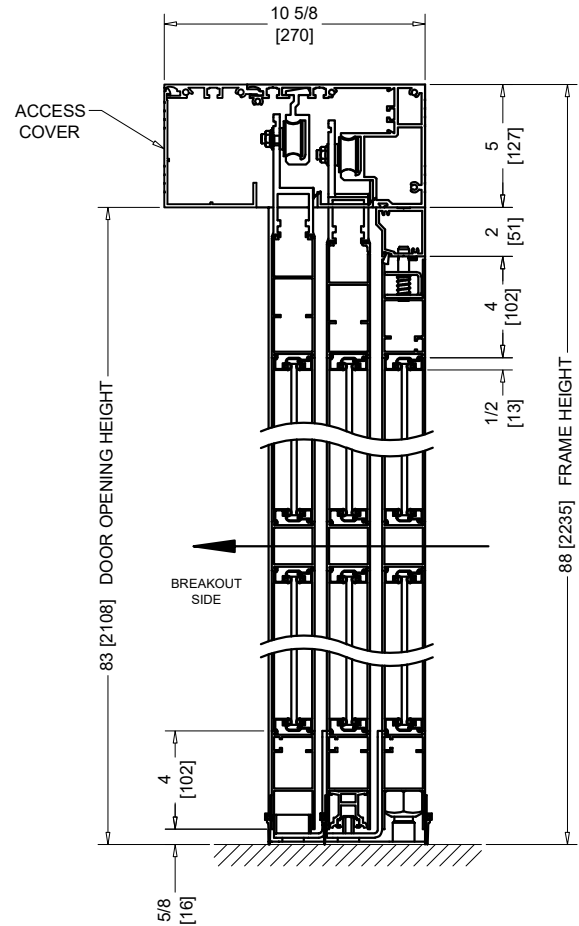

VERTICAL SECTION

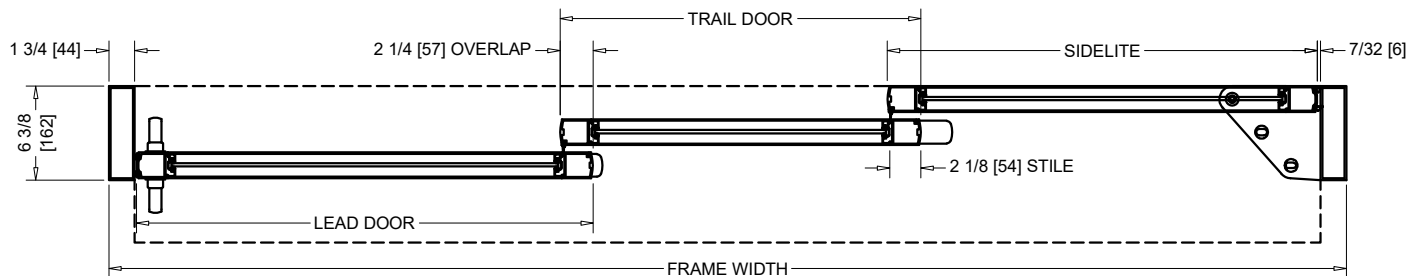

HORIZONTAL SECTION

NOTES:

NO FLOOR TRACK TO INTERFERE WITH TRAFFIC.
BREAKOUT ONLY FROM FULL OPEN POSITION.
UNITS ARE HANDED FROM BREAKOUT SIDE.
ROUGH OPENING EQUALS FRAME WIDTH + 1/2" AND FRAME HEIGHT + 1/4".

STANDARD PACKAGE :

- CLEAR ANODIZED FINISH
- NARROW STILES (2-1/8")
- 1/2" TALL GLASS STOPS FOR 1/4" GLASS
- 2" MUNTIN, 42-1/4" FROM FINISHED FLOOR
- 4" BOTTOM RAILS
- 1-3/4" X 6-3/8" JAMBS
- VINYL WEATHERING
- ADJUSTABLE SELF-CLOSER WITH DAMPER (200 LB LIMIT)
- HOLD OPEN FEATURE

AVAILABLE OPTIONS

- SPECIAL FINISHES
- ALTERNATIVE GLASS SIZES UP TO 1" THICK
- 6-1/2" & 10" BOTTOM RAILS
- NO MUNTIN AND LARGER SIZE MUNTIN AVAILABLE
- BRUSH WEATHERING
- SMOKE RATING PACKAGE (COMPLIANT WITH UL1784 & NFPA 105)

FRAME WIDTH	DOOR OPENING WIDTH	FULL BREAKOUT OPENING	LEAD DOOR	TRAIL DOOR	SIDELITE
84" [2134]	48.50" [1232]	73.625" [1870]	31.00" [787]	24.50" [622]	29.188" [741]
96" [2438]	56.50" [1435]	85.625" [2175]	35.00" [889]	28.50" [724]	33.188" [843]
108" [2743]	64.50" [1638]	97.625" [2480]	39.00" [991]	32.50" [826]	37.188" [970]
120" [3048]	72.50" [1842]	109.625" [2784]	43.00" [1092]	36.50" [927]	41.188" [1046]

Effective Date: 31 OCT 2025